



# Existing Block Plan


SCALE 1:200

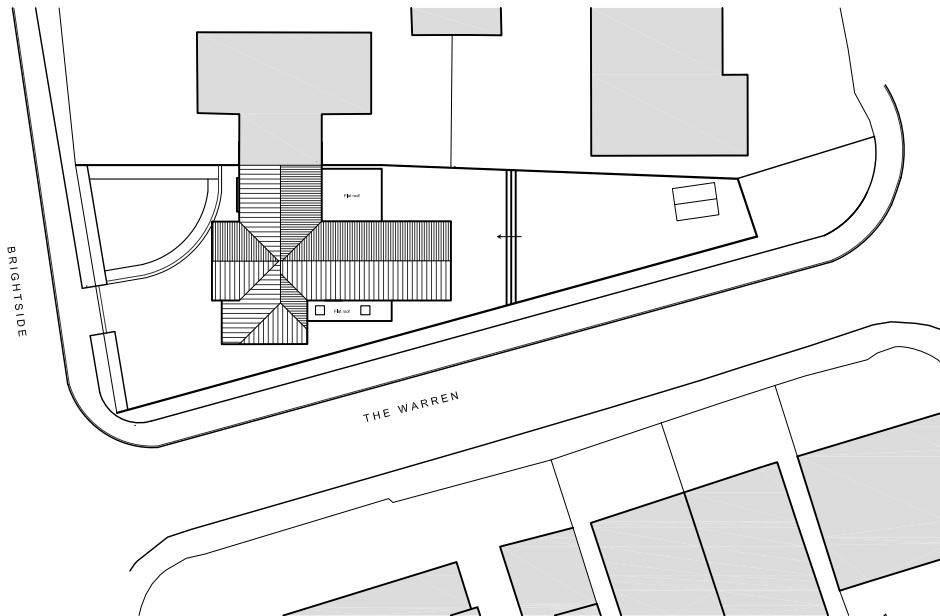

# Proposed Block Plan

SCALE 1:500

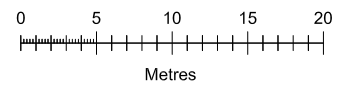

REVISIONS	0	dd month 'yy	###	##	client:		drawing number:		PRELIMINARY
	A	04-12-2023	Amended extension areas	SM	MR H LAY		001-16-04		
	project address:						drawing title:		
45 BRIGHTSIDE, BILLERICAY, CM12 0LJ					EXISTING & PROPOSED BLOCK PLANS		scale:		revision:
date:		drawn by:	checked by:	Office One, Head Fen Farm, Head Fen, Pymoor, Ely, Cambs, CB8 2EN. Tel: 01763 82199. email: mail@cmcprojects.co.uk		1:200 @ A4		A	
Aug 2023		SM	AC	Copyright is reserved by CMC and is issued on the condition that it is not copied or disclosed by, or to, any unauthorised persons without prior consent in writing from CMC. All dimensions to be checked on site prior to any fabrication. All errors, omissions/discovered inconsistencies to be reported to the C.A. Immediately. Drawings show design intent only. Responsibility is not accepted for errors made by others in scaling from this drawing.					