

This drawing is copyright and shall not be reproduced nor used for any other purpose without written permission of the author. Do not copy from this drawing, use figured dimensions only.



The drawing must be read in conjunction with all other related drawings and documentation.

It is the contractor's responsibility to ensure compliance with the Building Regulations. It is the contractor's responsibility to check all dimensions on site, any discrepancy to be reported immediately.

Details and sizes shown are indicative only and are subject to confirmation by the relevant Specialist Sub-contractor.

This drawing is not to be for Land Registry purposes.

Revision A Amendments Date 30.11.23

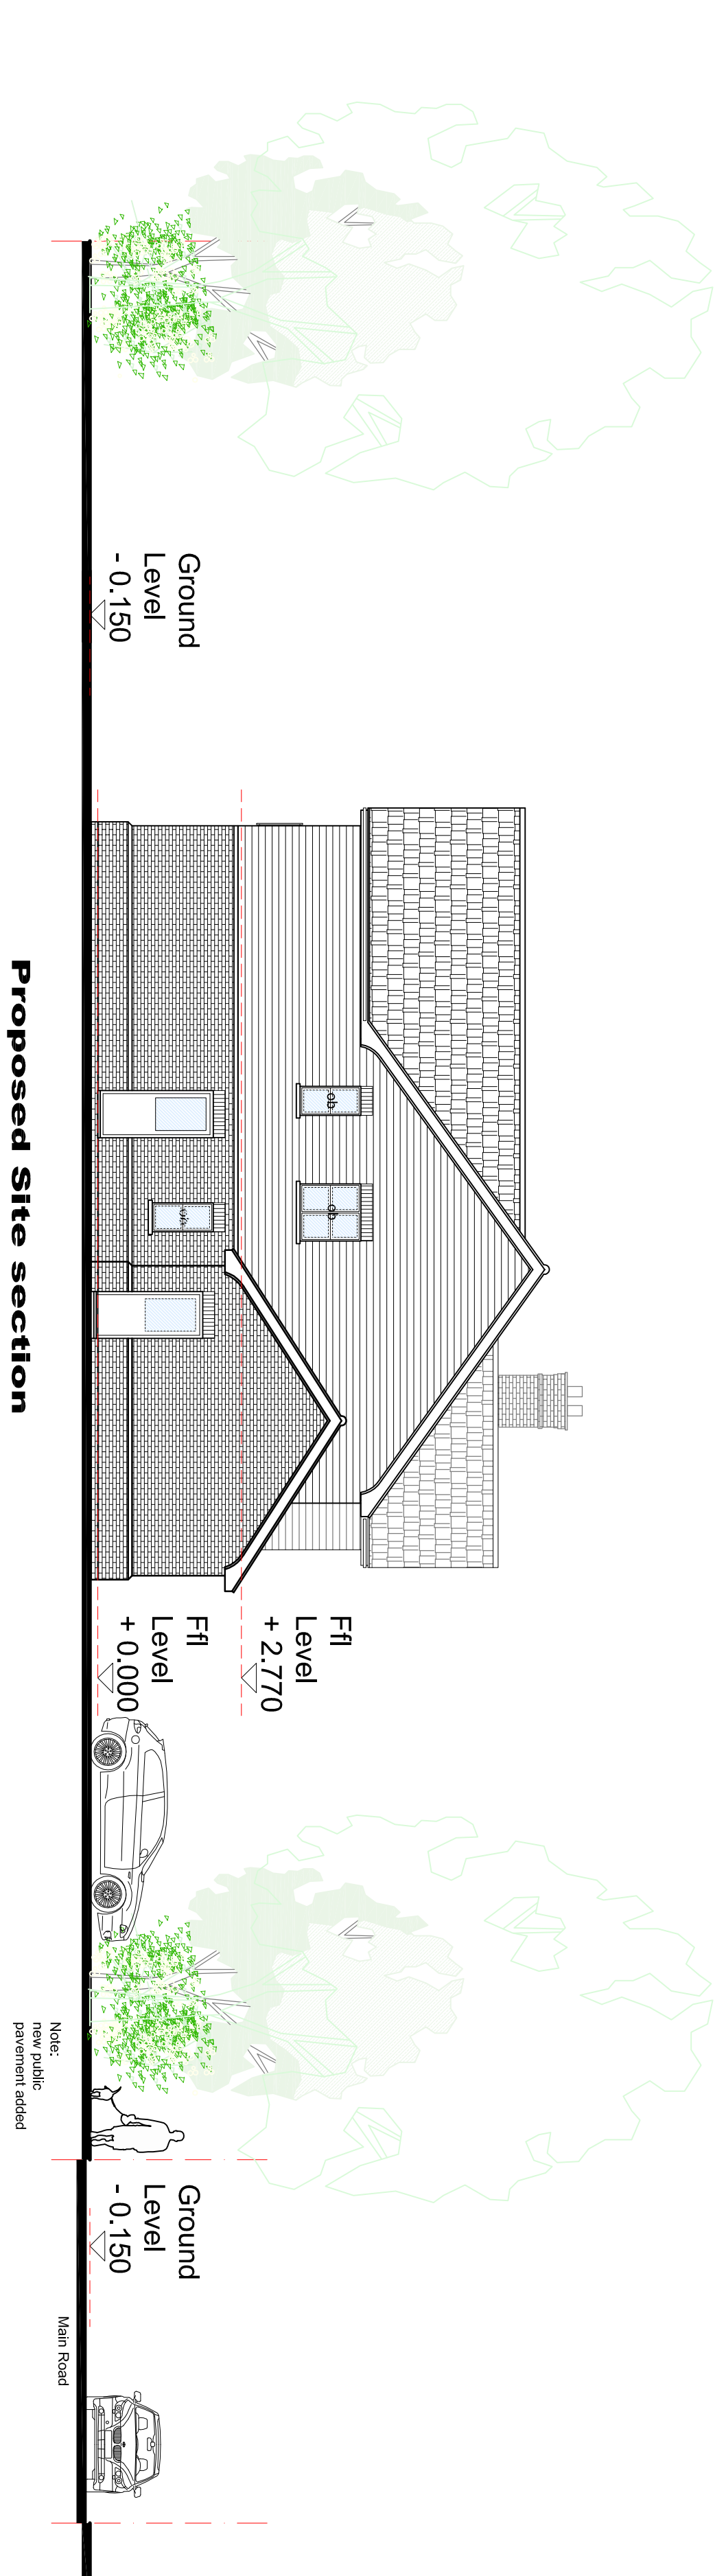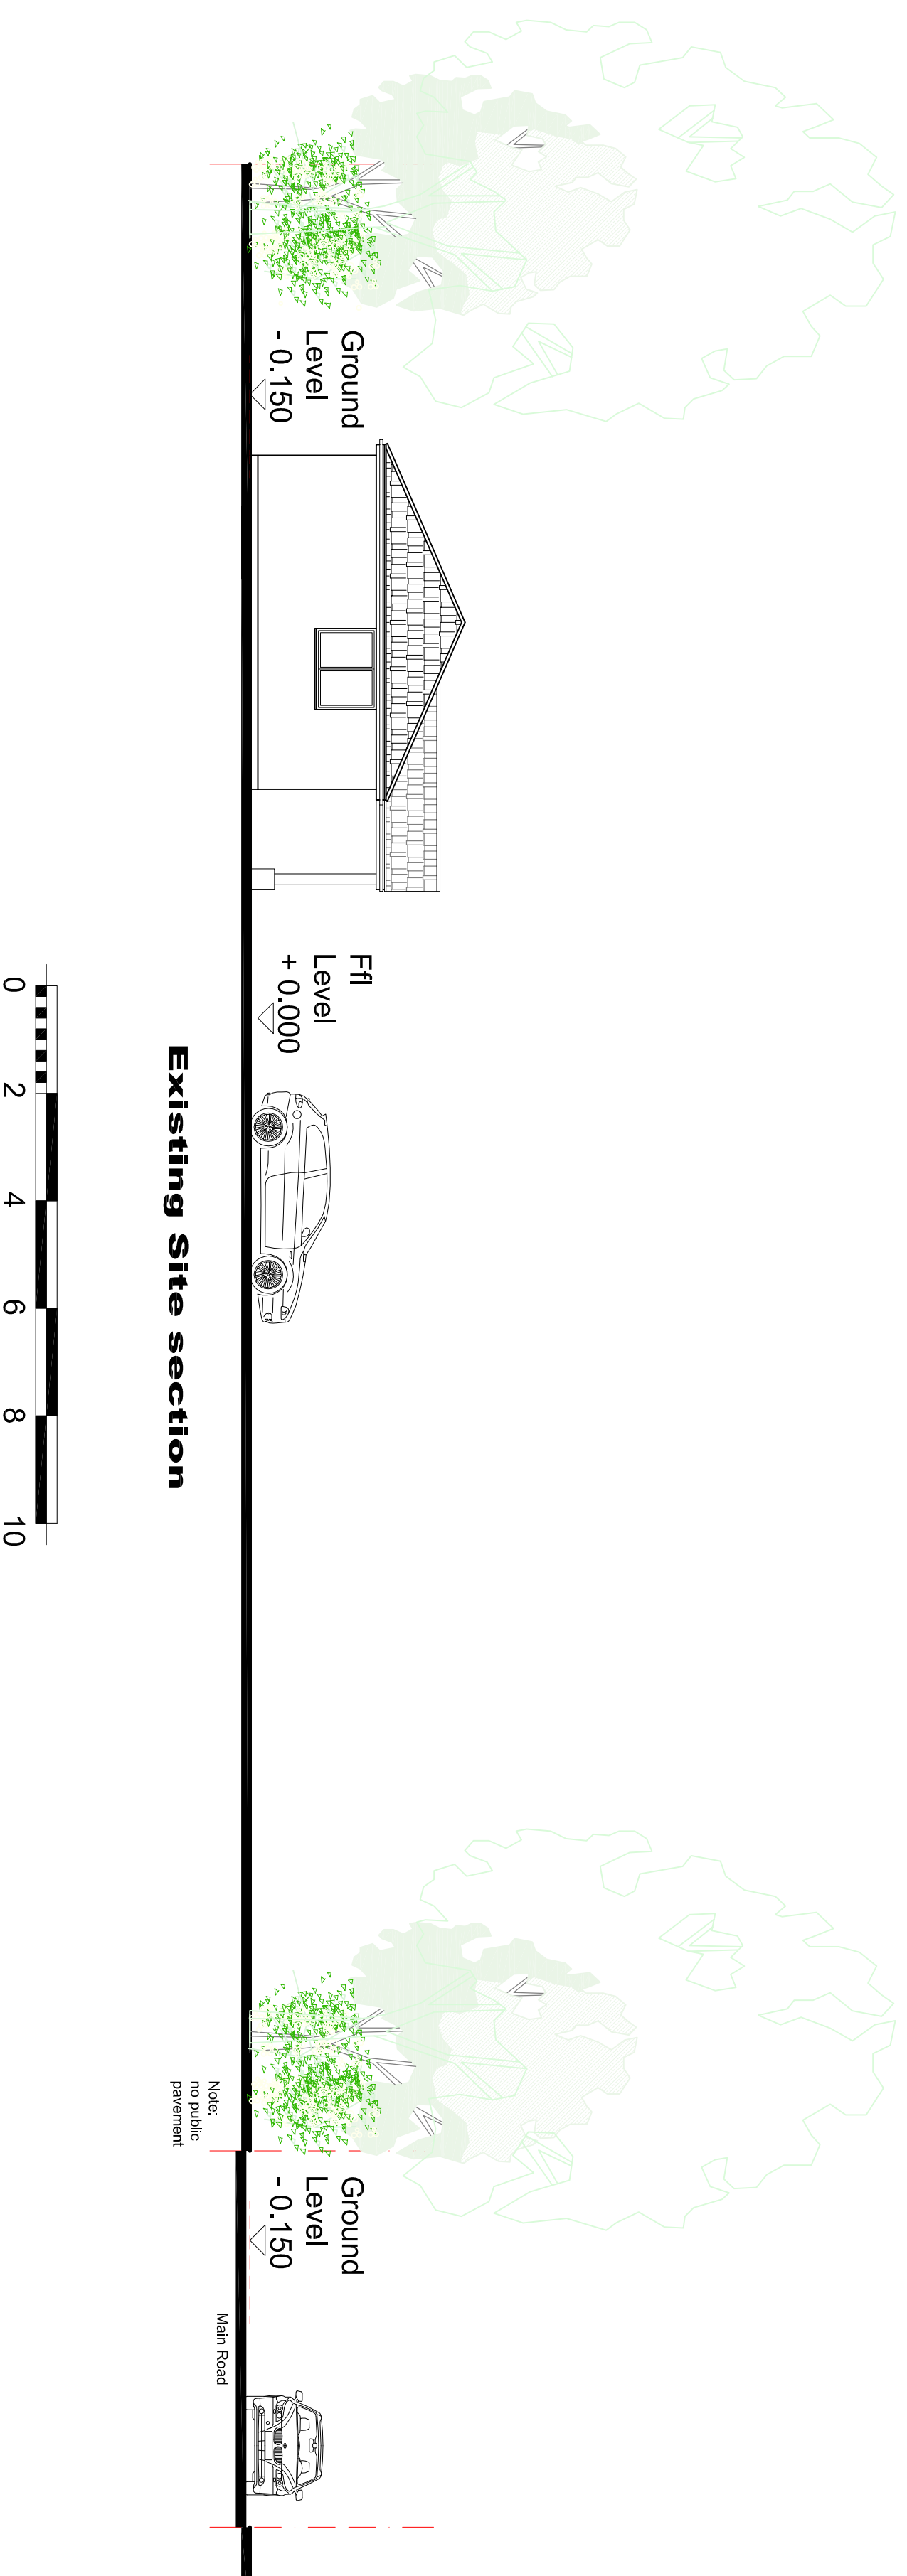

Note:  
new public pavement added



The Warren  
21 Grange Road  
Runwell  
Wickford  
SS11 7LZ  
1 01288 574191

e: mail@architecturaldesignandplan.com  
w: www.architecturaldesignandplan.com

Client: MR & MRS SHARQUAN  
Project: 4 SLICES GATE  
SOUTHERND ROAD  
ESSEX  
CM11 2PT

Description: PROPOSED EXTENSIONS & ALTERATIONS  
PROPOSED NEW BUILD DEVELOPMENT  
UNIT 1,2,3,4,5

Scale: PLANNING  
Drawn: PCE Date: SEPT 2023  
Job number: ADP477REP  
Drawing no: 07 Revision: A

**PROPOSED PLANS**