

This drawing is copyright and shall not be reproduced nor used for any other purpose without written permission of the author. Do not copy from this drawing, use figured dimensions only. The drawing must be read in conjunction with all other related drawings and documentation. It is the contractor's responsibility to ensure compliance with the Building Regulations. It is the contractor's responsibility to check all dimensions on site, any discrepancy to be reported immediately. Details and sizes shown are indicative only and are subject to confirmation by the relevant Specialist Sub-contractor. This drawing is not to be for Land Registry purposes.

Revision	Date
A	07.11.23
B	23.11.23
C	23.11.23

The Warren

21 Grange Road

Runnell

Wickford

SS11 7JZ

1 01268 574191

e: mail@architecturaldesignandplan.com

w: www.architecturaldesignandplan.com

Client

Mrs & Mrs SHARUAN

Project

4 SLICES GATE

SOUTHERND ROAD

ESSEX

CM11 2PT

Description

PROPOSED EXTENSIONS & ALTERATIONS

PROPOSED NEW BUILD DEVELOPMENT

UNITS 1,3,5

Scale:

PLANNING

Drawn

Scale

Job number

ADP477REP

02

Revision


C

Date




SEPT 2023

Author




ADP477REP

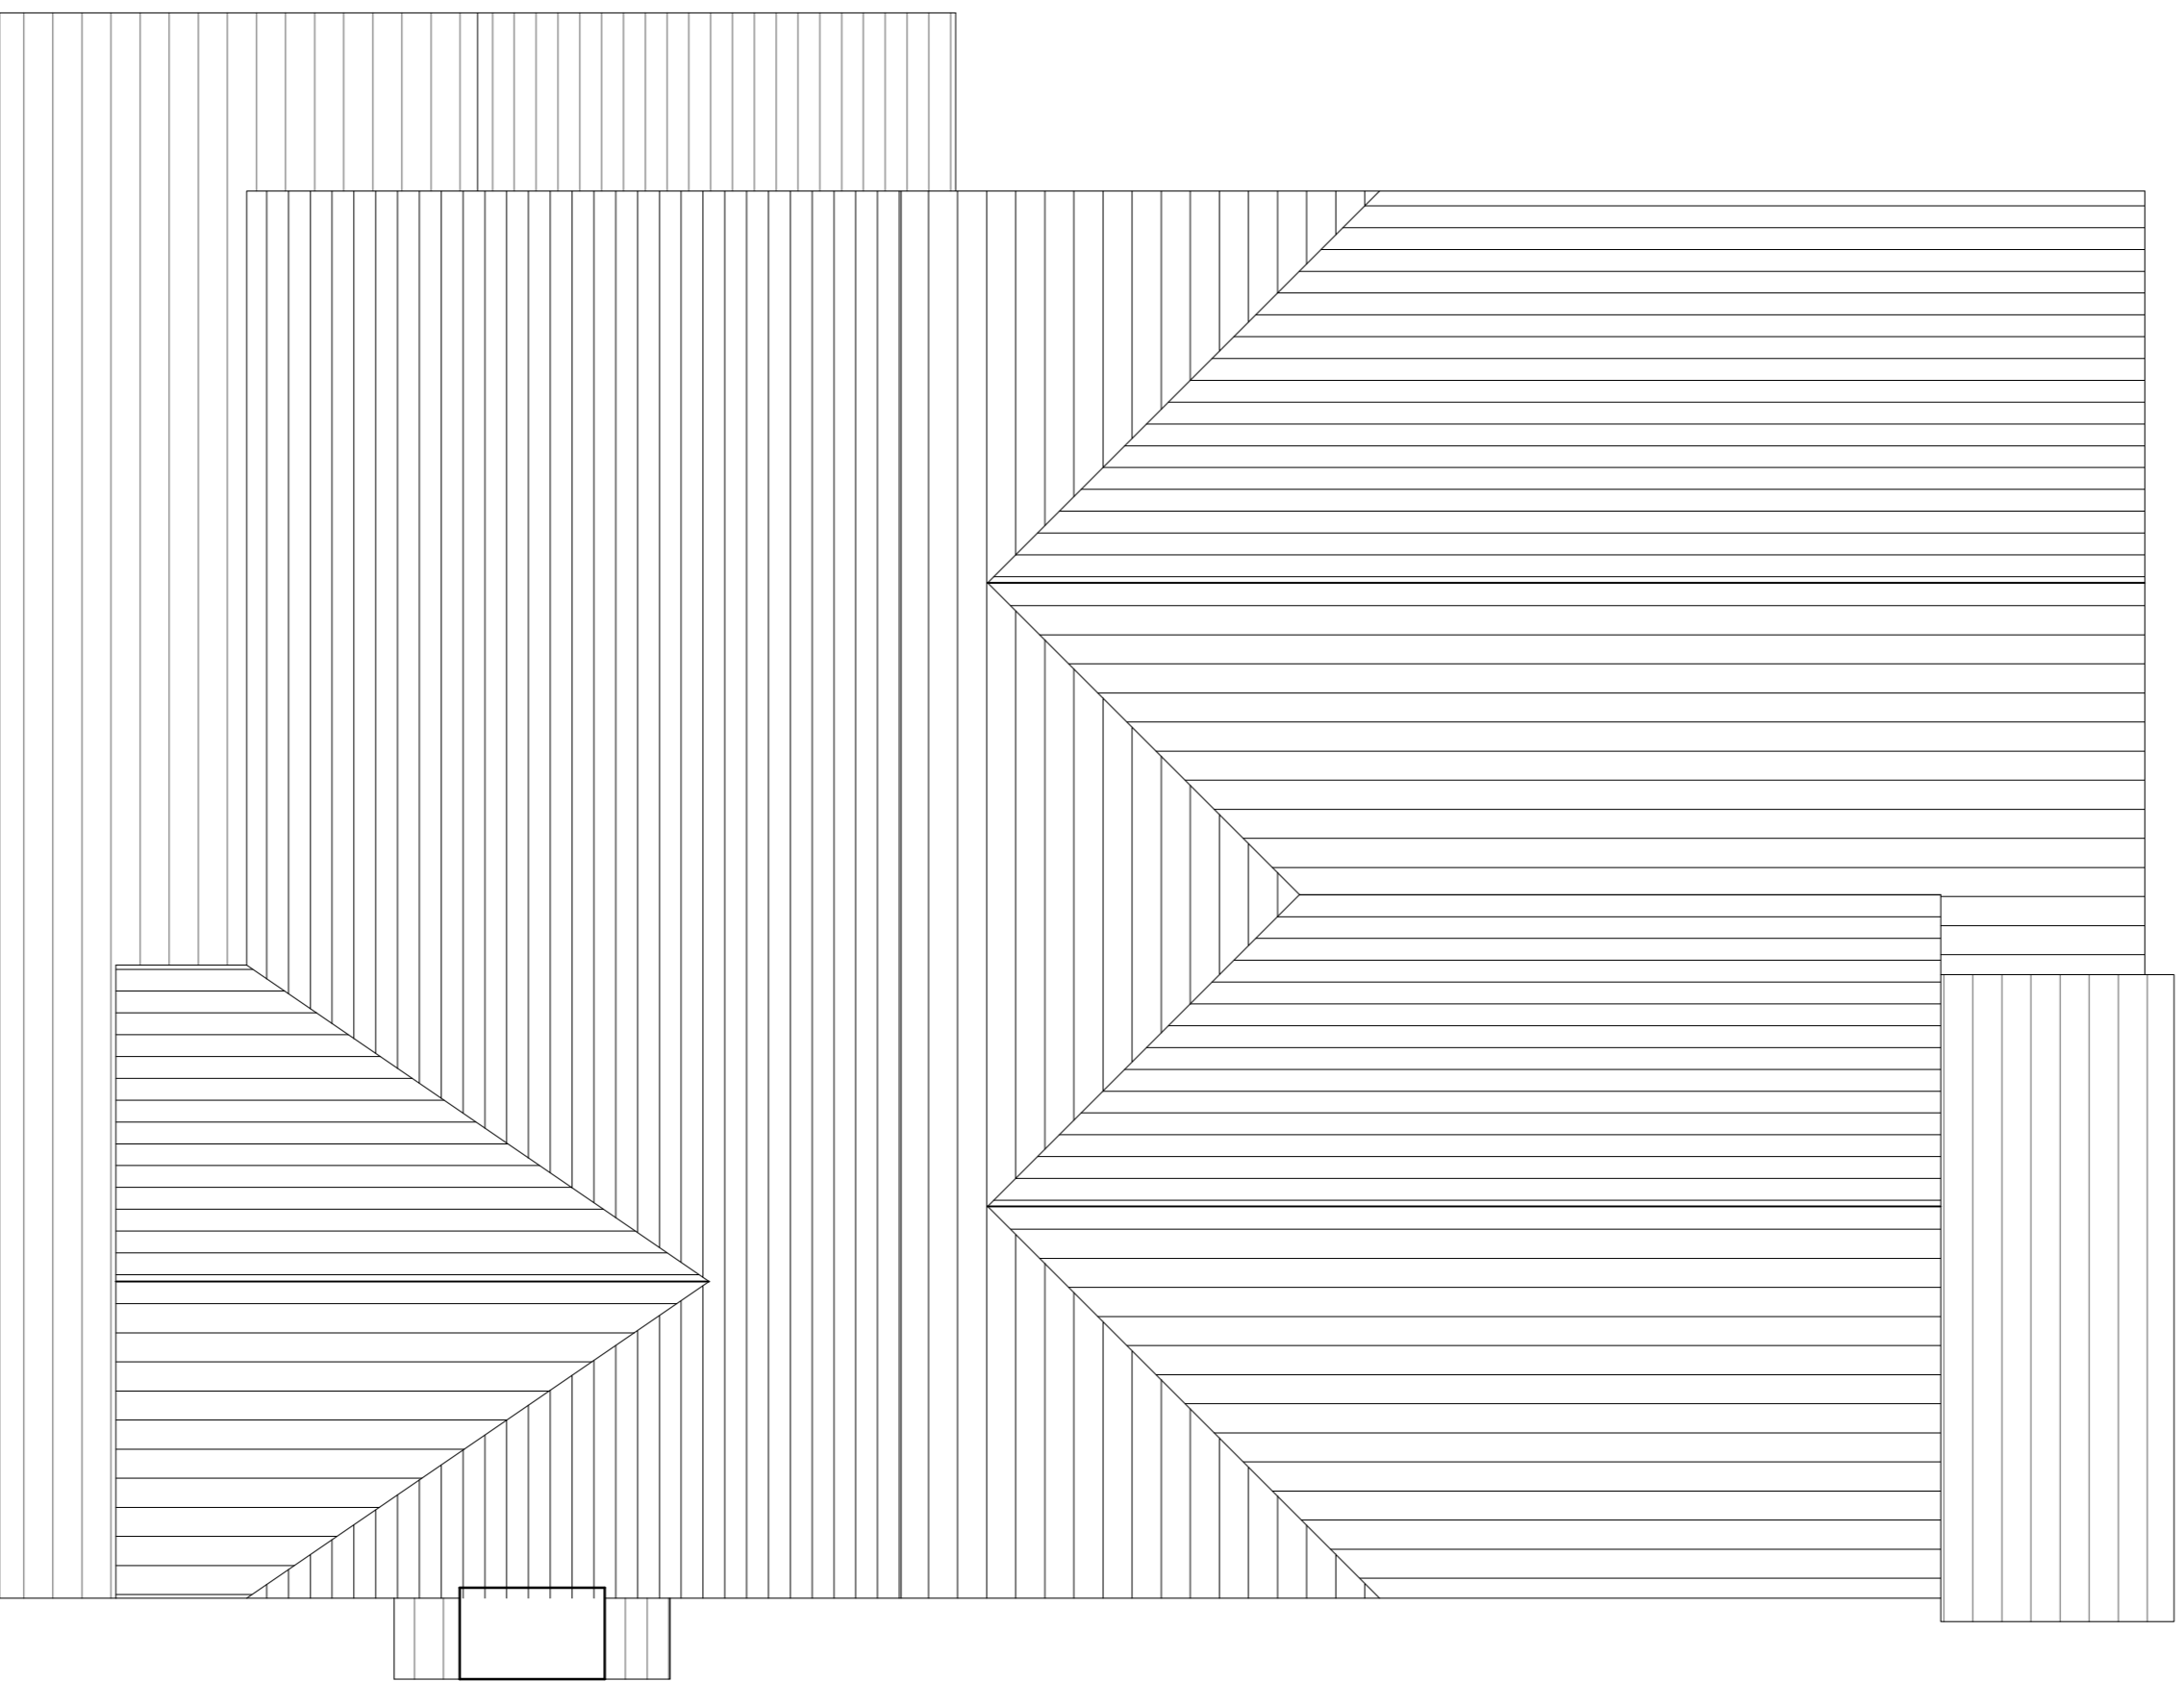


Proposed Roof Plan

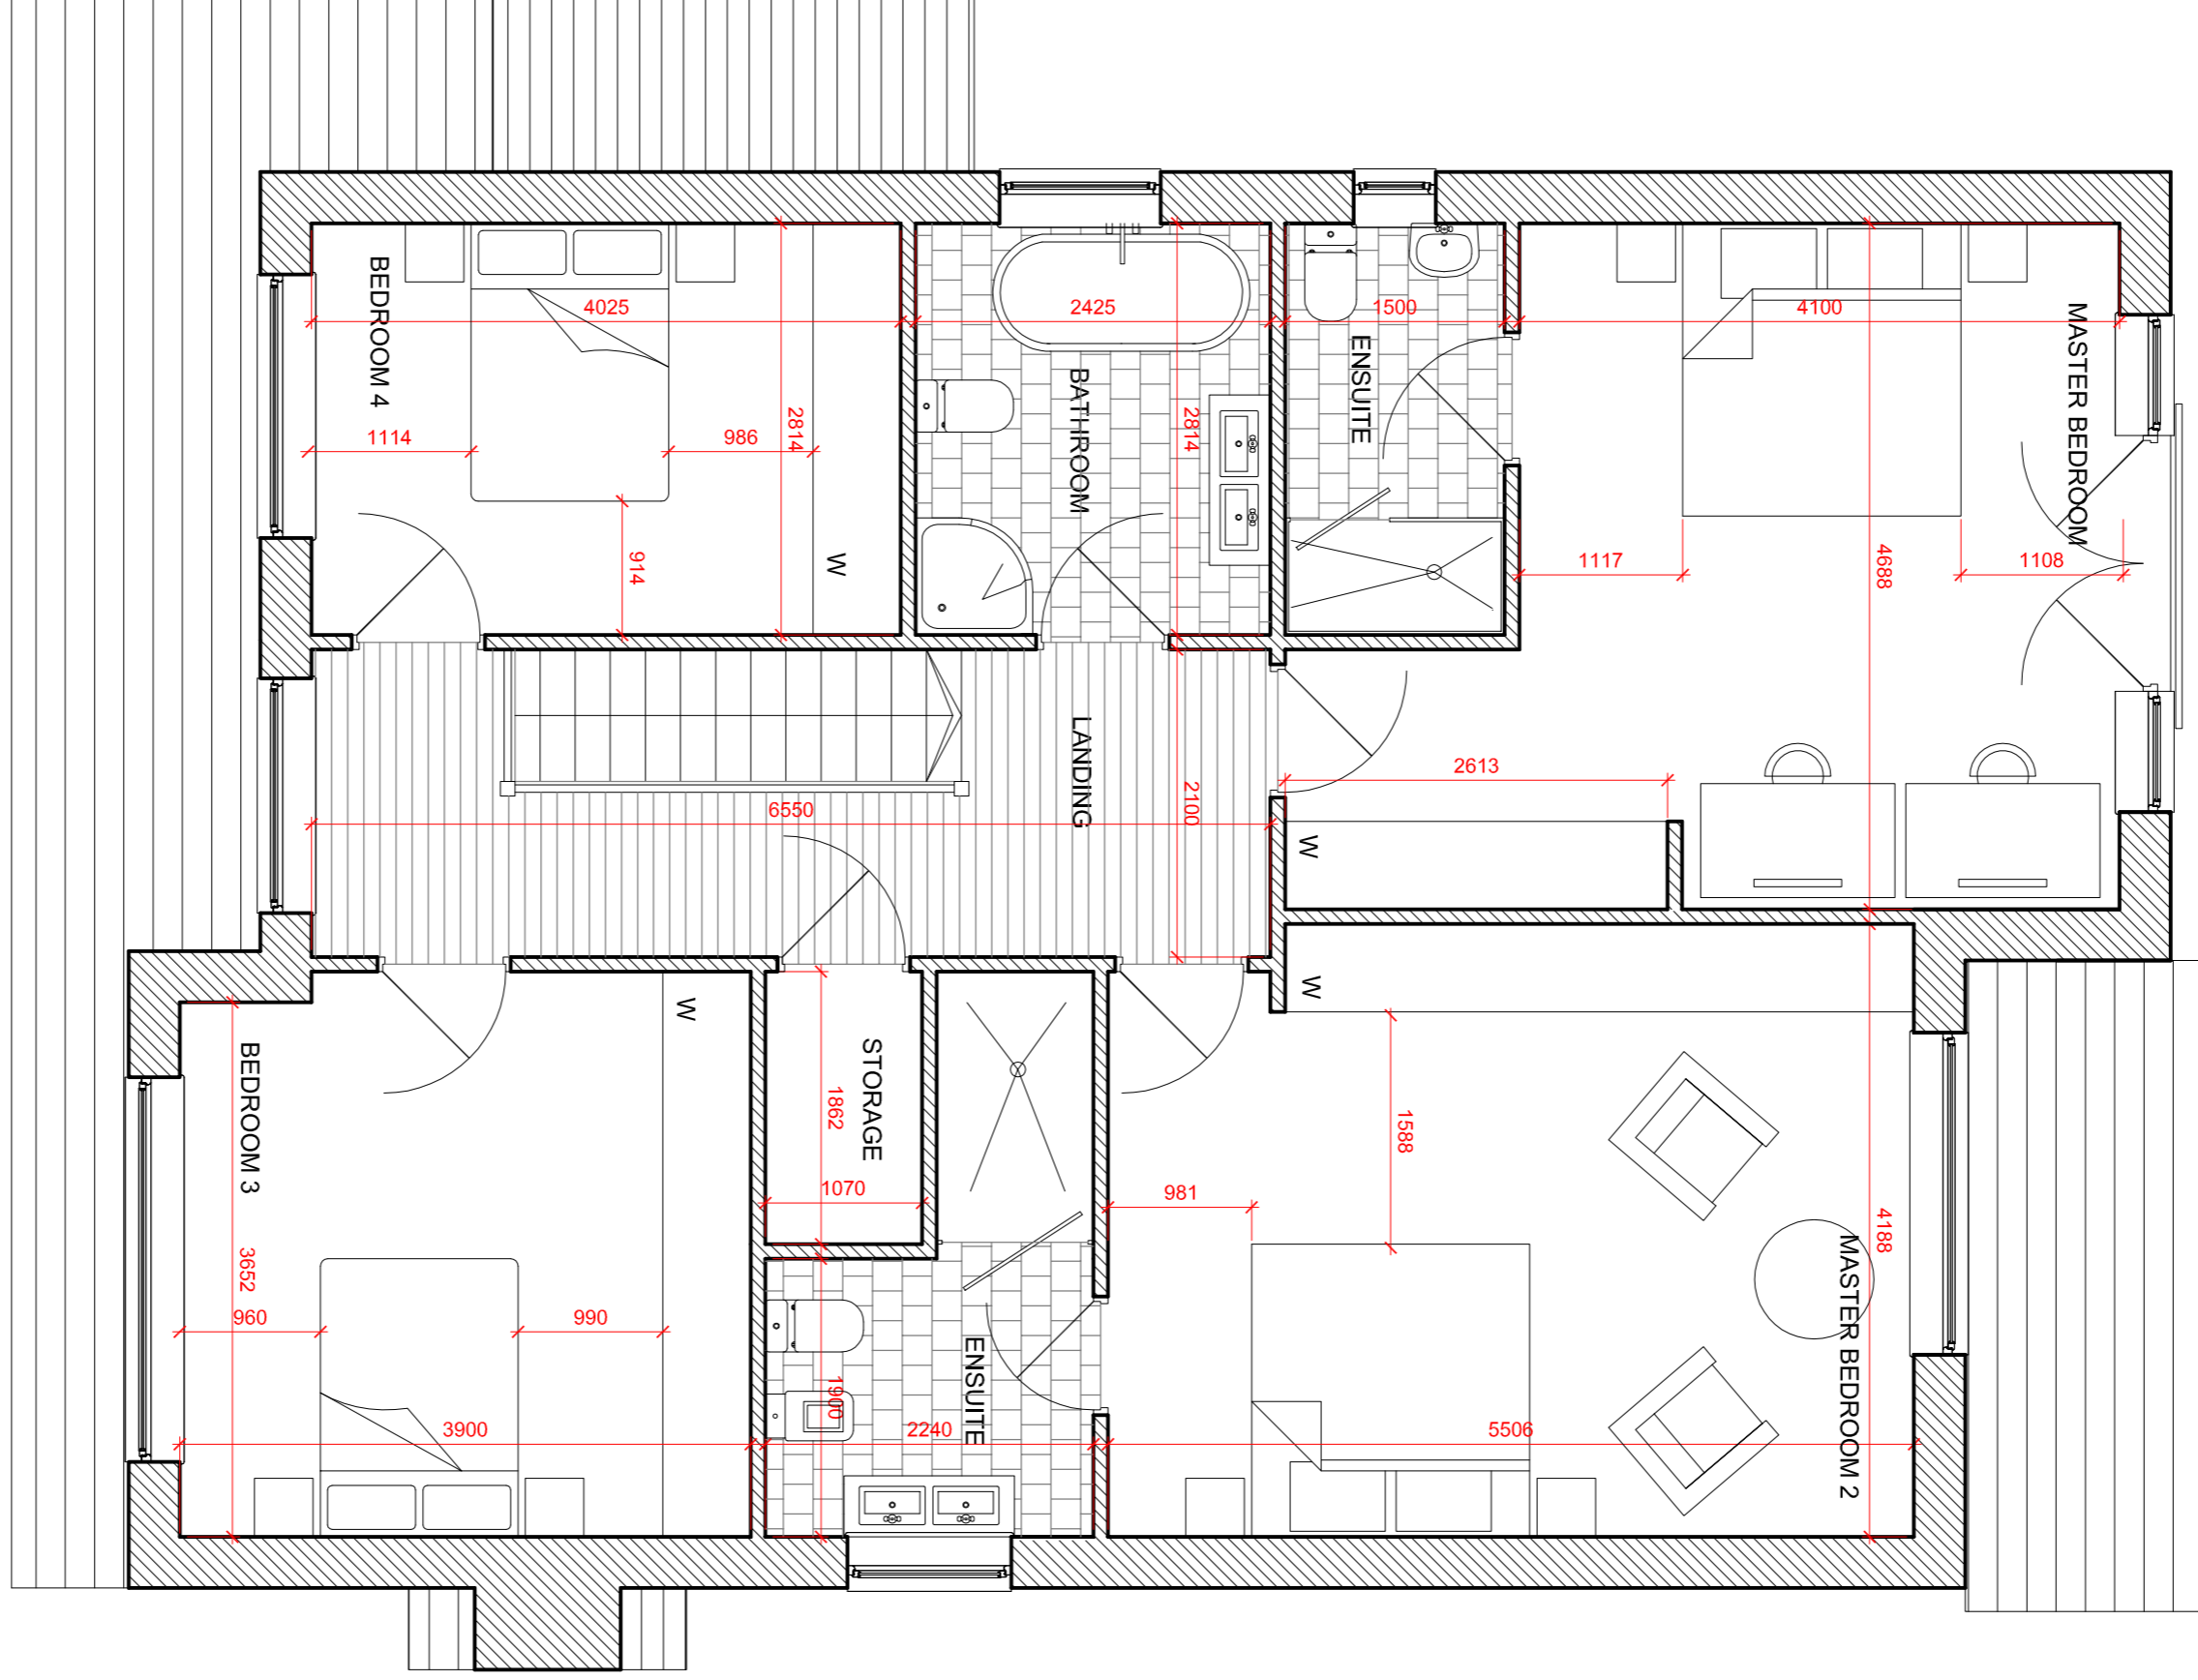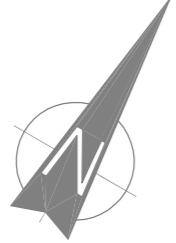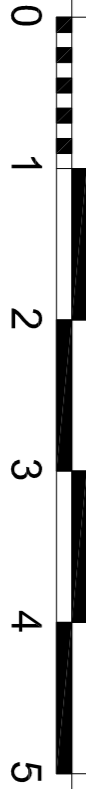

Proposed First Floor Plan  
- 108 sqm

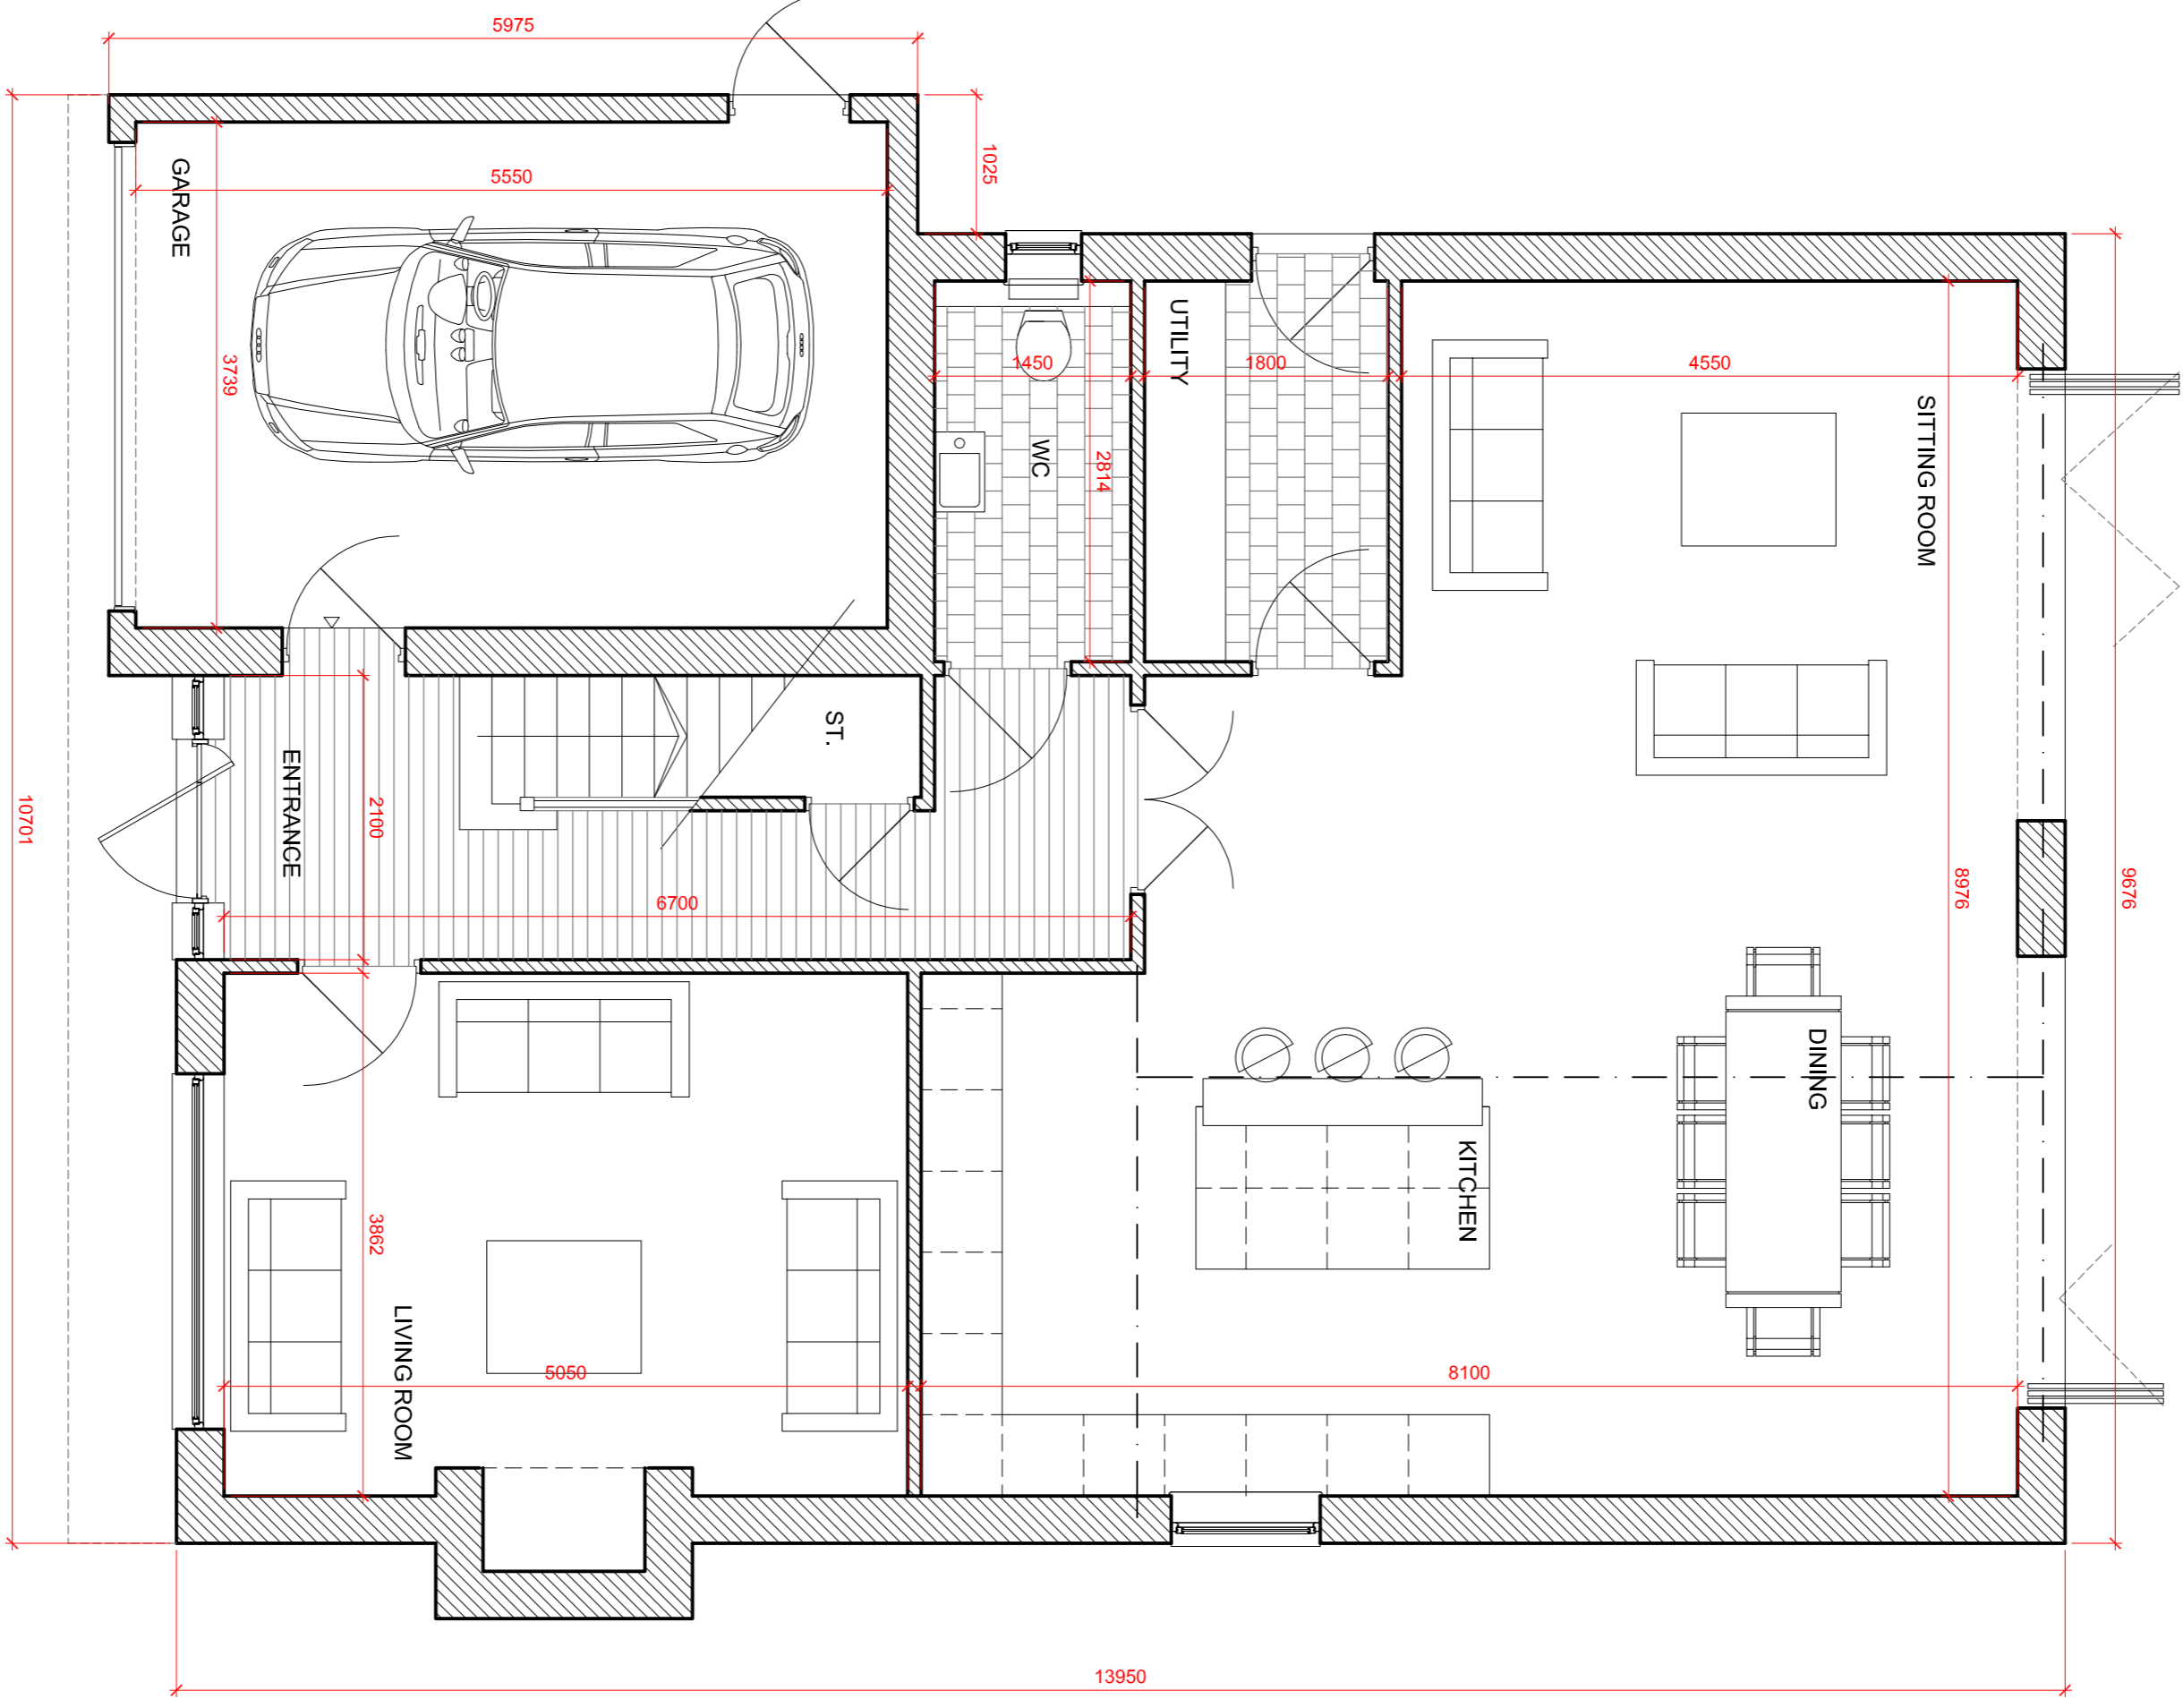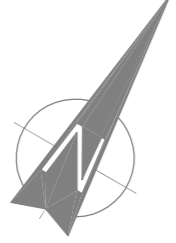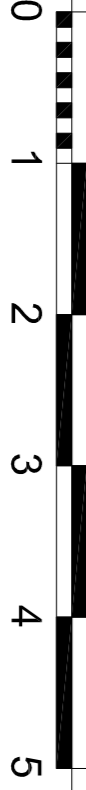

Proposed Ground Floor Plan  
- 127 sqm

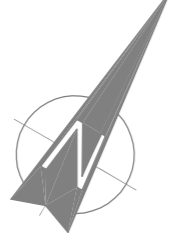

**PROPOSED PLANS**