

This drawing is copyright and shall not be reproduced nor used for any other purpose without written permission of the author.

Do not copy from this drawing, use figured dimensions only.

The drawing must be read in conjunction with all other related drawings and documentation.


It is the contractor's responsibility to ensure compliance with the Building Regulations.

It is the contractor's responsibility to check all dimensions on site, any discrepancy to be reported immediately.


Details and sizes shown are indicative only and are subject to confirmation by the relevant Specialist Sub-contractor.

This drawing is not to be for Land Registry purposes.


Revision A Amendments 30.11.23

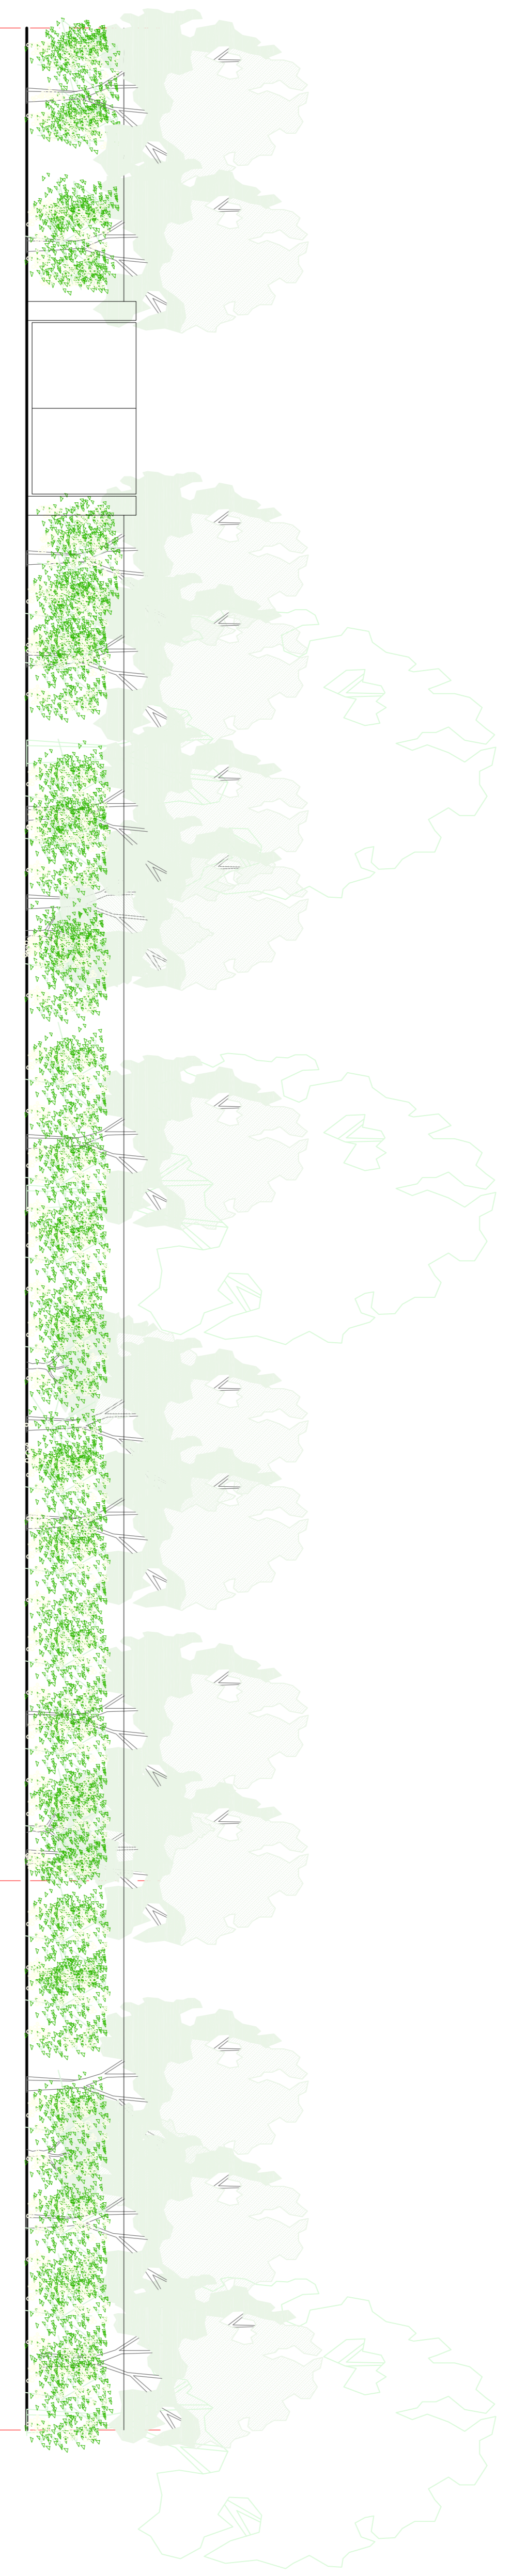

Existing Streetscene

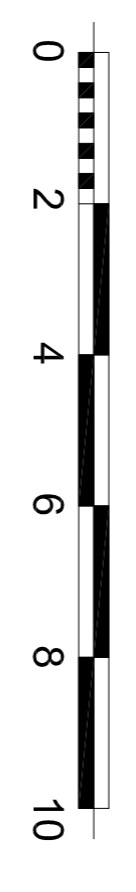

Proposed Streetscene

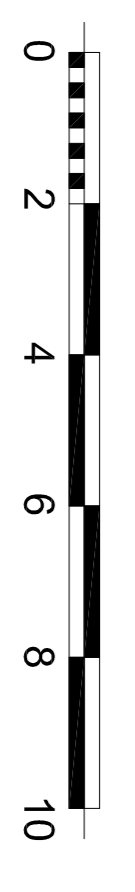

The Warren  
21 Grange Road  
Rimwell  
Wickford  
SS11 7LZ  
1 01268 574191

e: [mail@architecturaldesignandplan.com](mailto:mail@architecturaldesignandplan.com)  
w: [www.architecturaldesignandplan.com](http://www.architecturaldesignandplan.com)

Client  
MR & MRS SHARWAN

Project  
4 SLICES GATE  
SOUTHEND ROAD  
ESSEX  
CM11 2PT

Description  
PROPOSED EXTENSIONS & ALTERATIONS  
PROPOSED NEW BUILD DEVELOPMENT  
UNIT 1,2,3,4,5

Scale

| PLANNING   | Drawn     | Date      |
|------------|-----------|-----------|
| Scale      | As shown  | As shown  |
| Drawn      | PCE       | SEPT 2023 |
| Job number | ADP477REP | 06        |
| Revision   | A         | A         |

PROPOSED PLANS