



HOLME GROVE, ST. JOHN'S ROAD BEN RHYDDIN as Existing

Scale 1-100

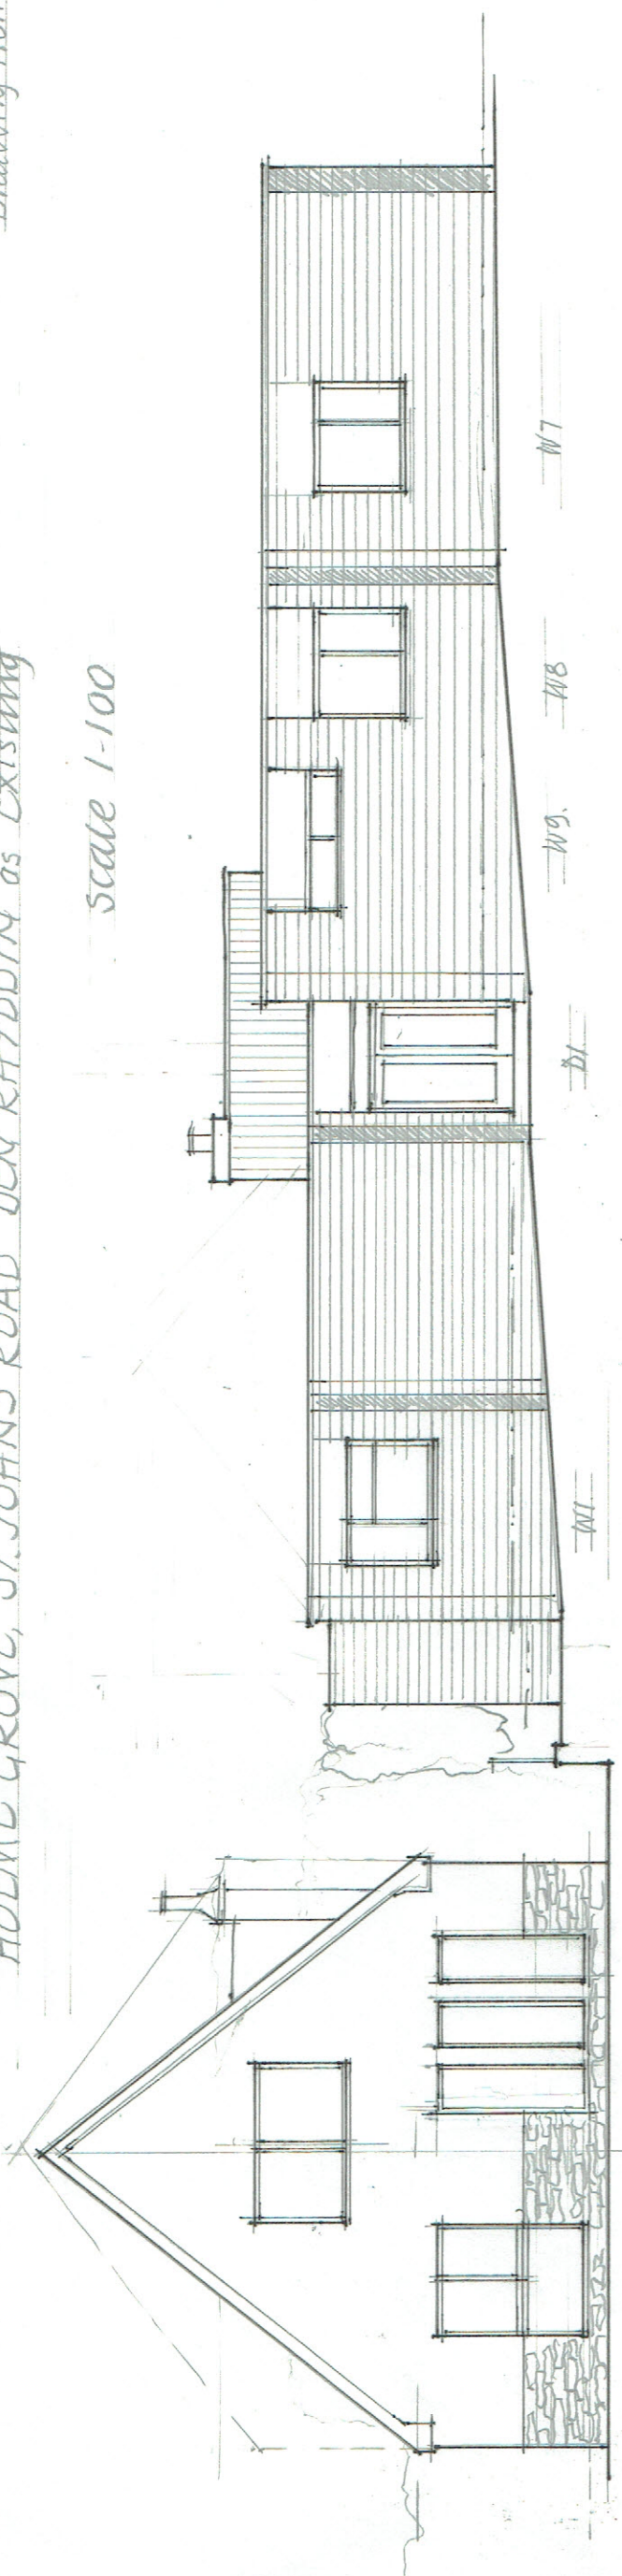


WEST ELEVATION

Oaklands

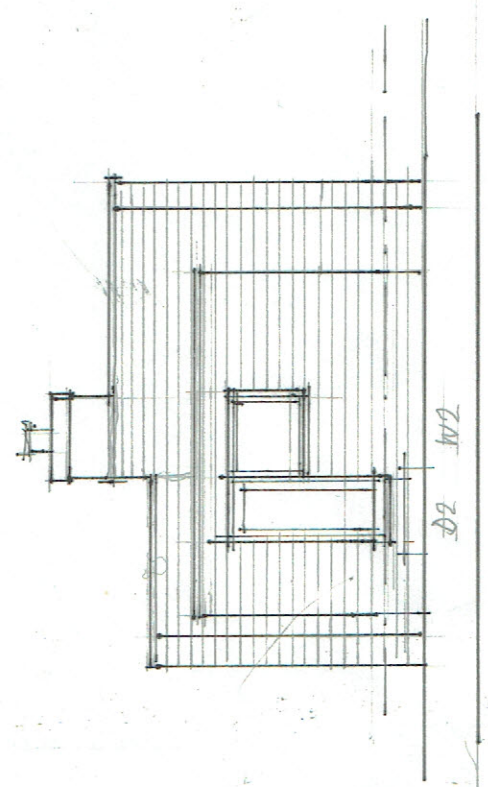

NORTH ELEVATION


Oaklands

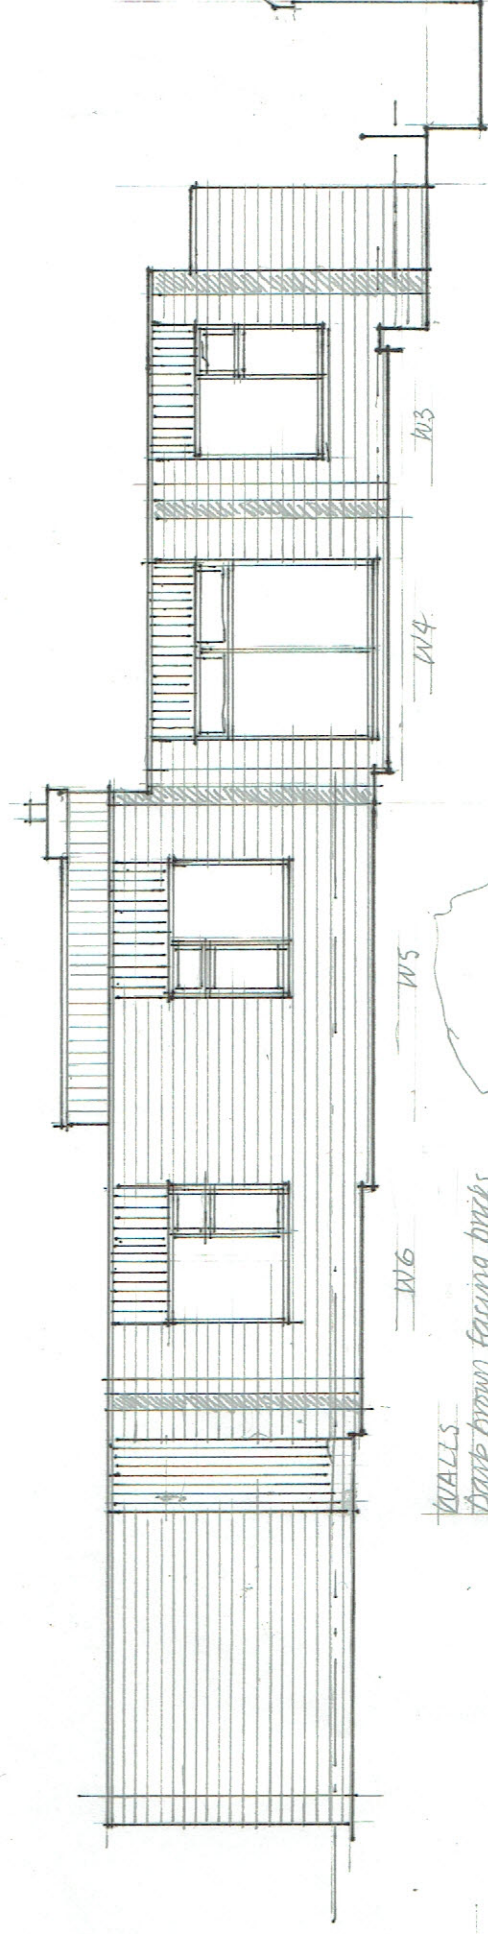

EAST ELEVATION

Oaklands

WALLS  
 Dark brown facing bricks  
 in stretcher bond and  
 flush pointed, dark  
 stained vertical boarding  
 over window heads

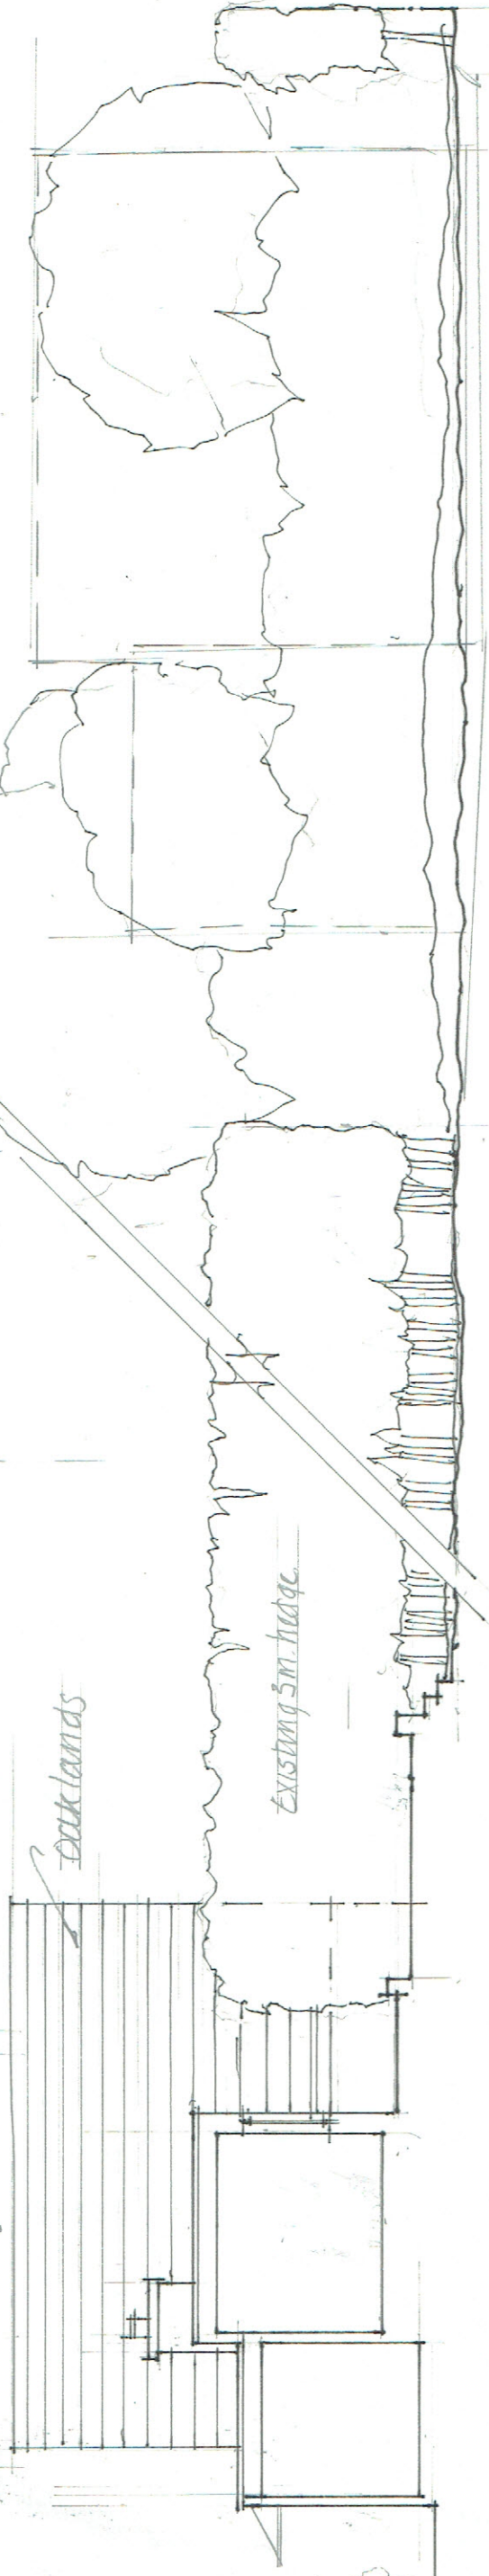

SECTION A-B

October 2023