


PROPOSED 2BED DORMER BUNGALOW, TO REAR OF HOLME GROVE
 ST. JOHN'S ROAD BEN RHYDDING, ILKLEY.

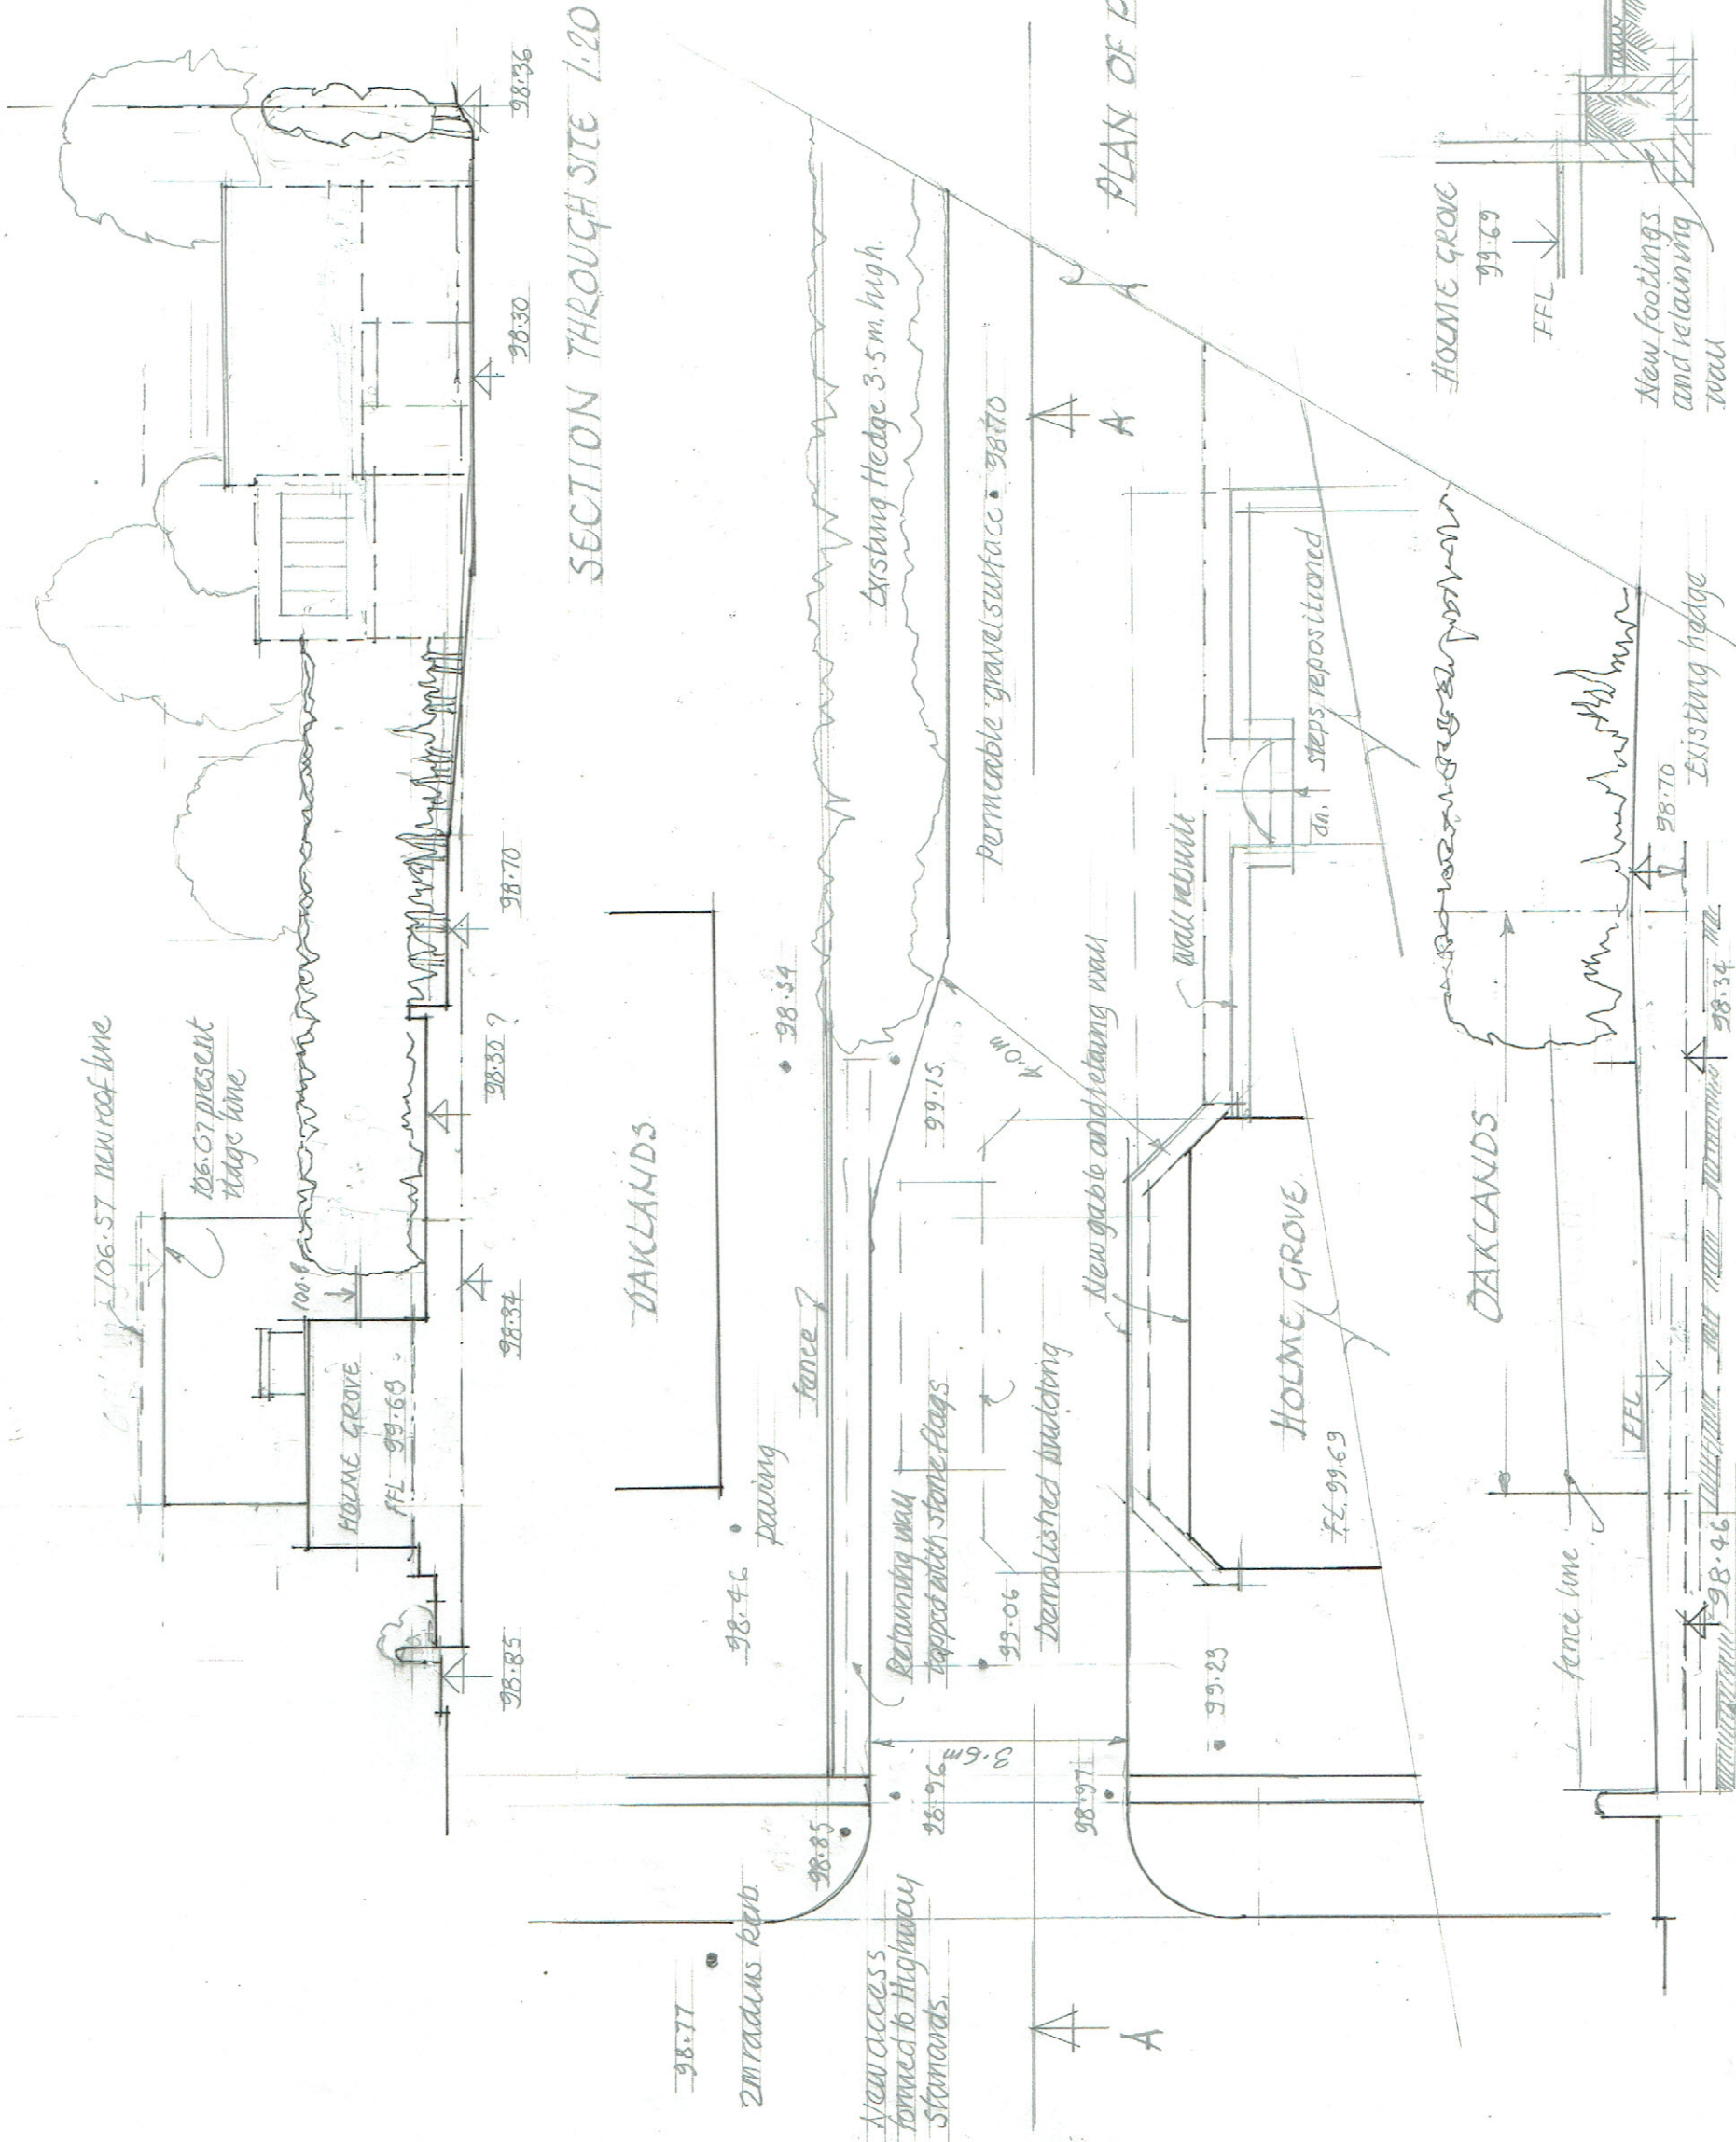

Retaining wall footing

Cross Section through the Drive 1:100