
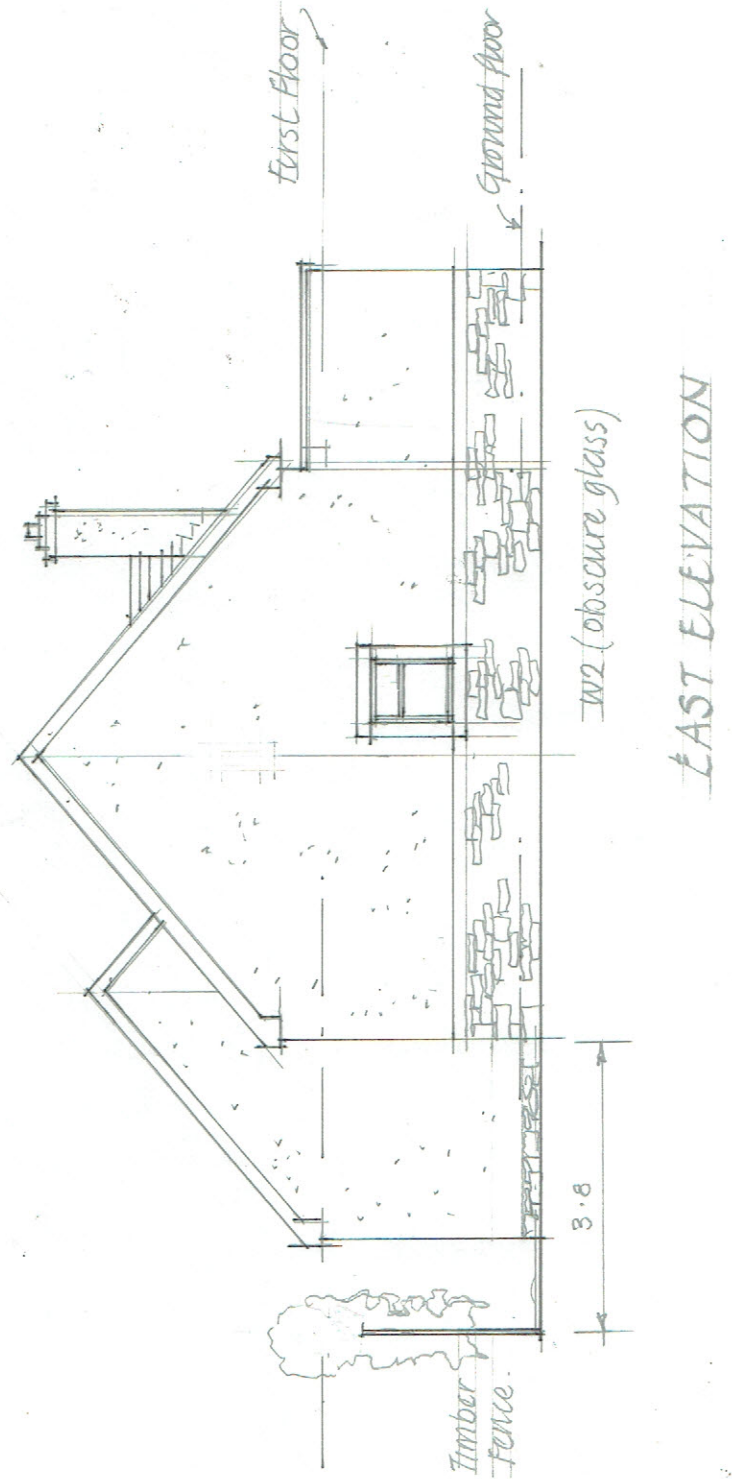
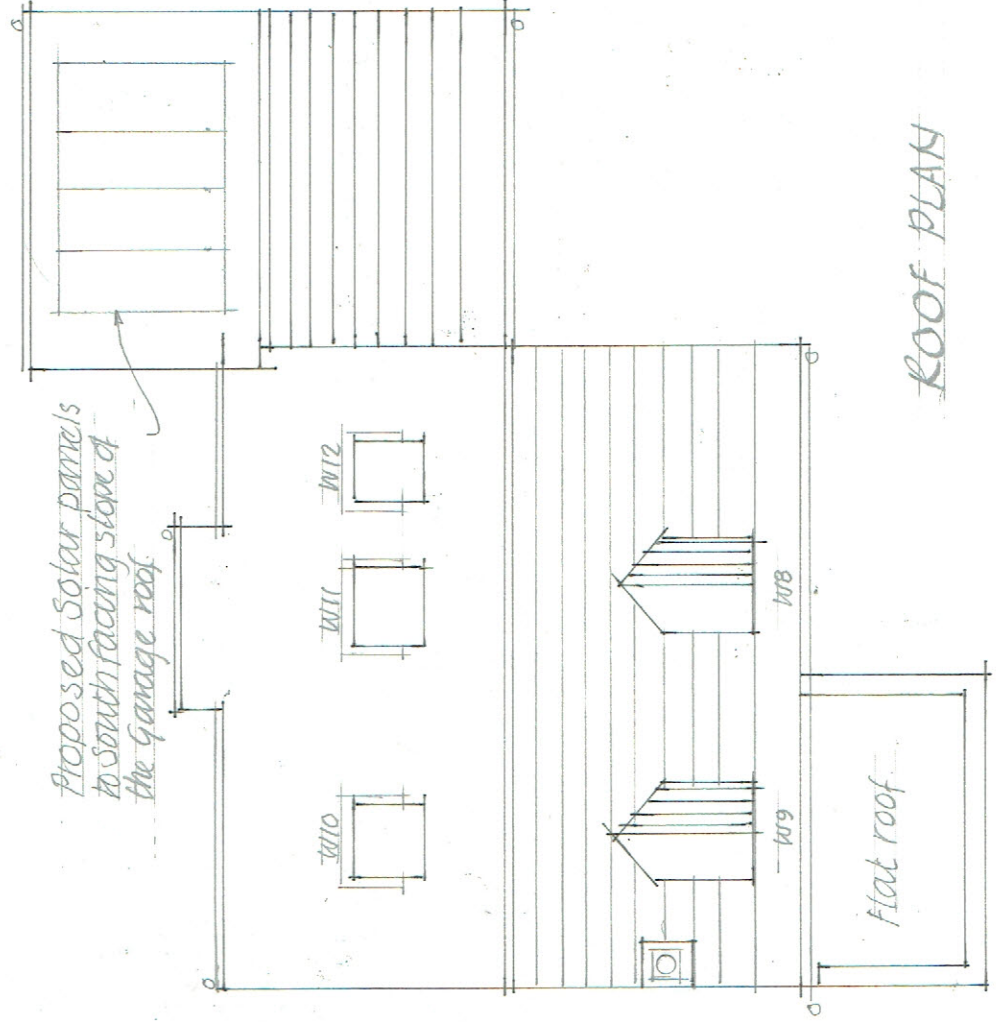
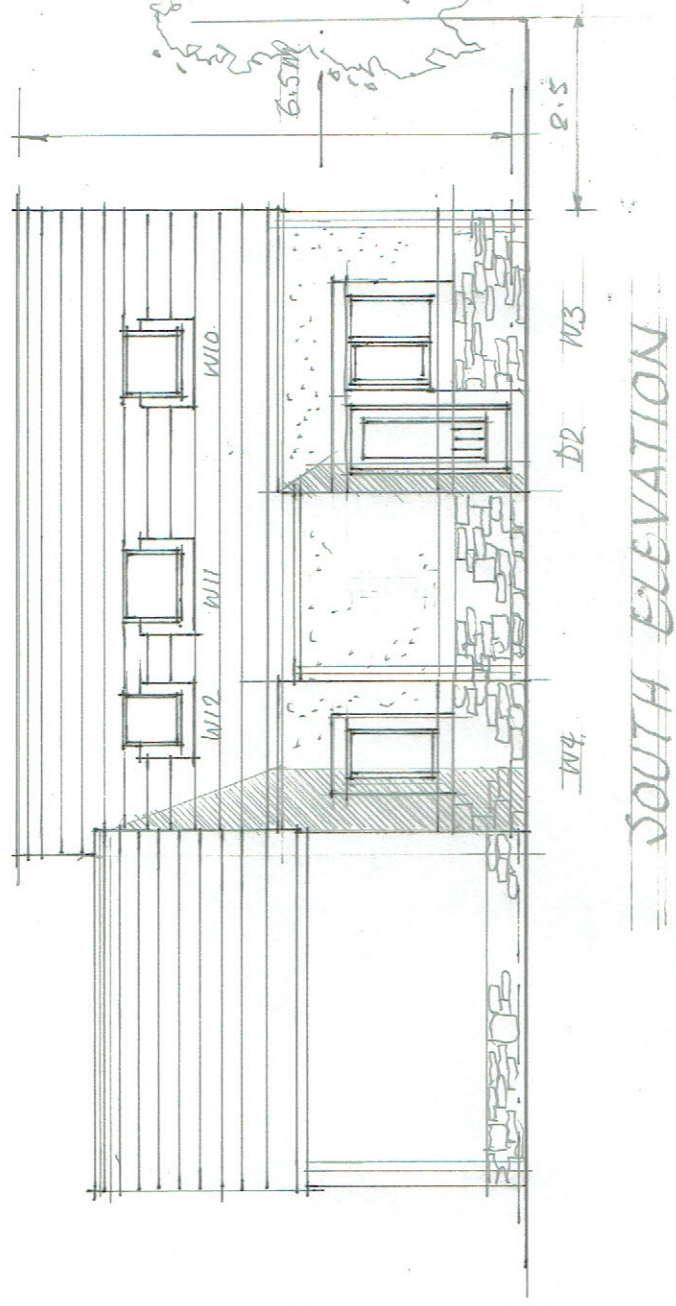


PROPOSED 2-BED HOUSE, HOLME GROVE, BEN RHYDDING

Drawing Number 7

Scale 1:100

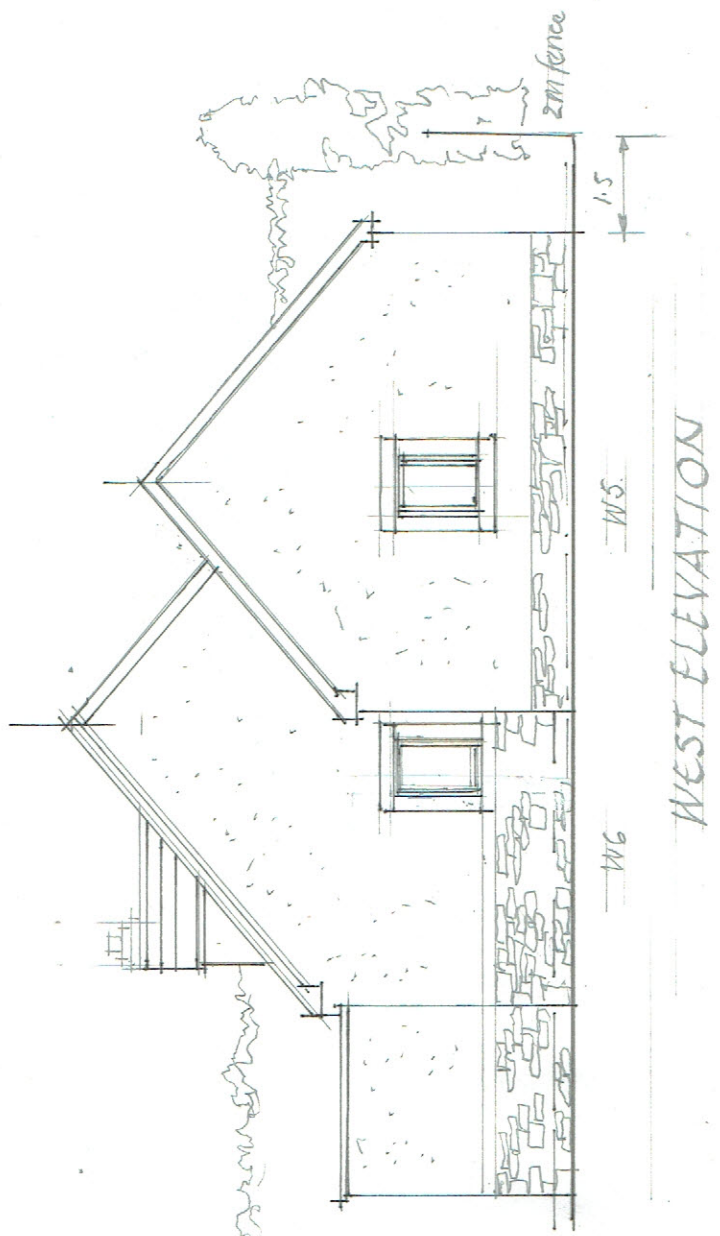

October 2023