

Drawing Number 4.


This drawing to be read in conjunction with drawing No

Access Street to rear of Terrace

PROPOSED ALTERATIONS
TO HOLME GROVE
ST. JOHN'S ROAD
BEN RHYDDING

Scale 1:100

Daklands

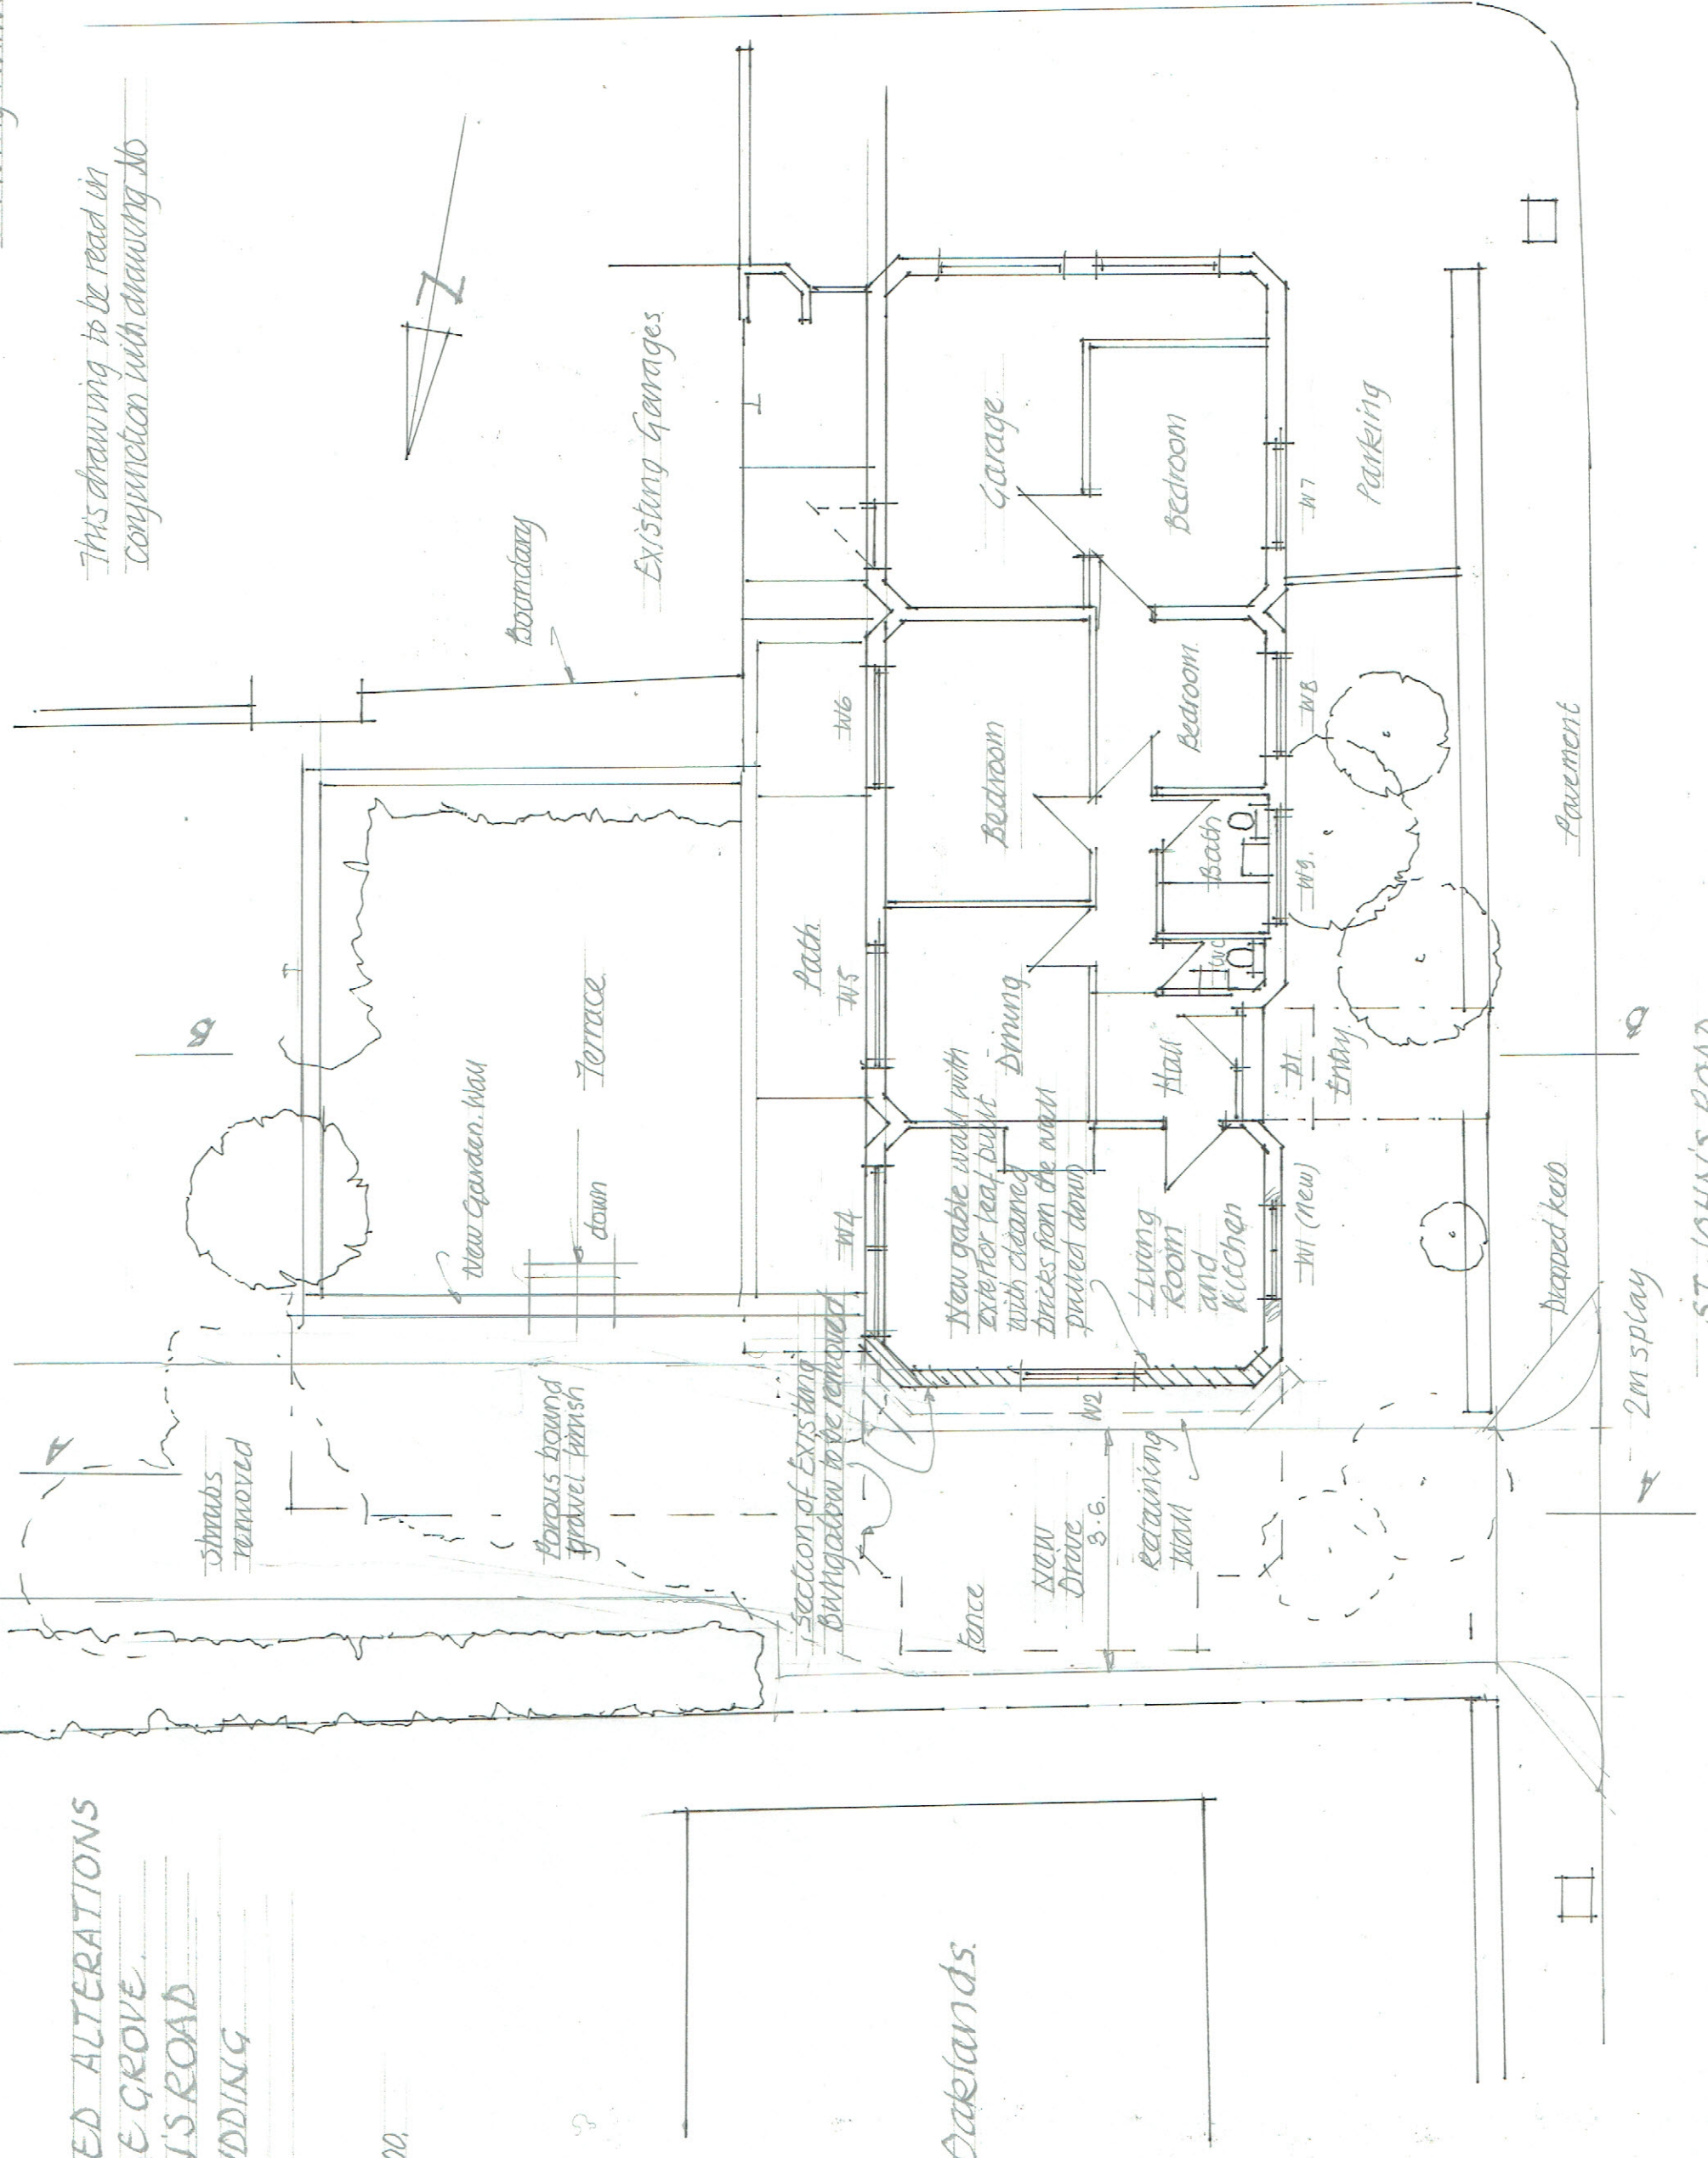

ST. JOHN'S ROAD

October 2023