


HOLME GROVE,
ST. JOHN'S ROAD
BEN RHYDDING

PLAN AS EXISTING
Scale 1:100

OAKLANDS.

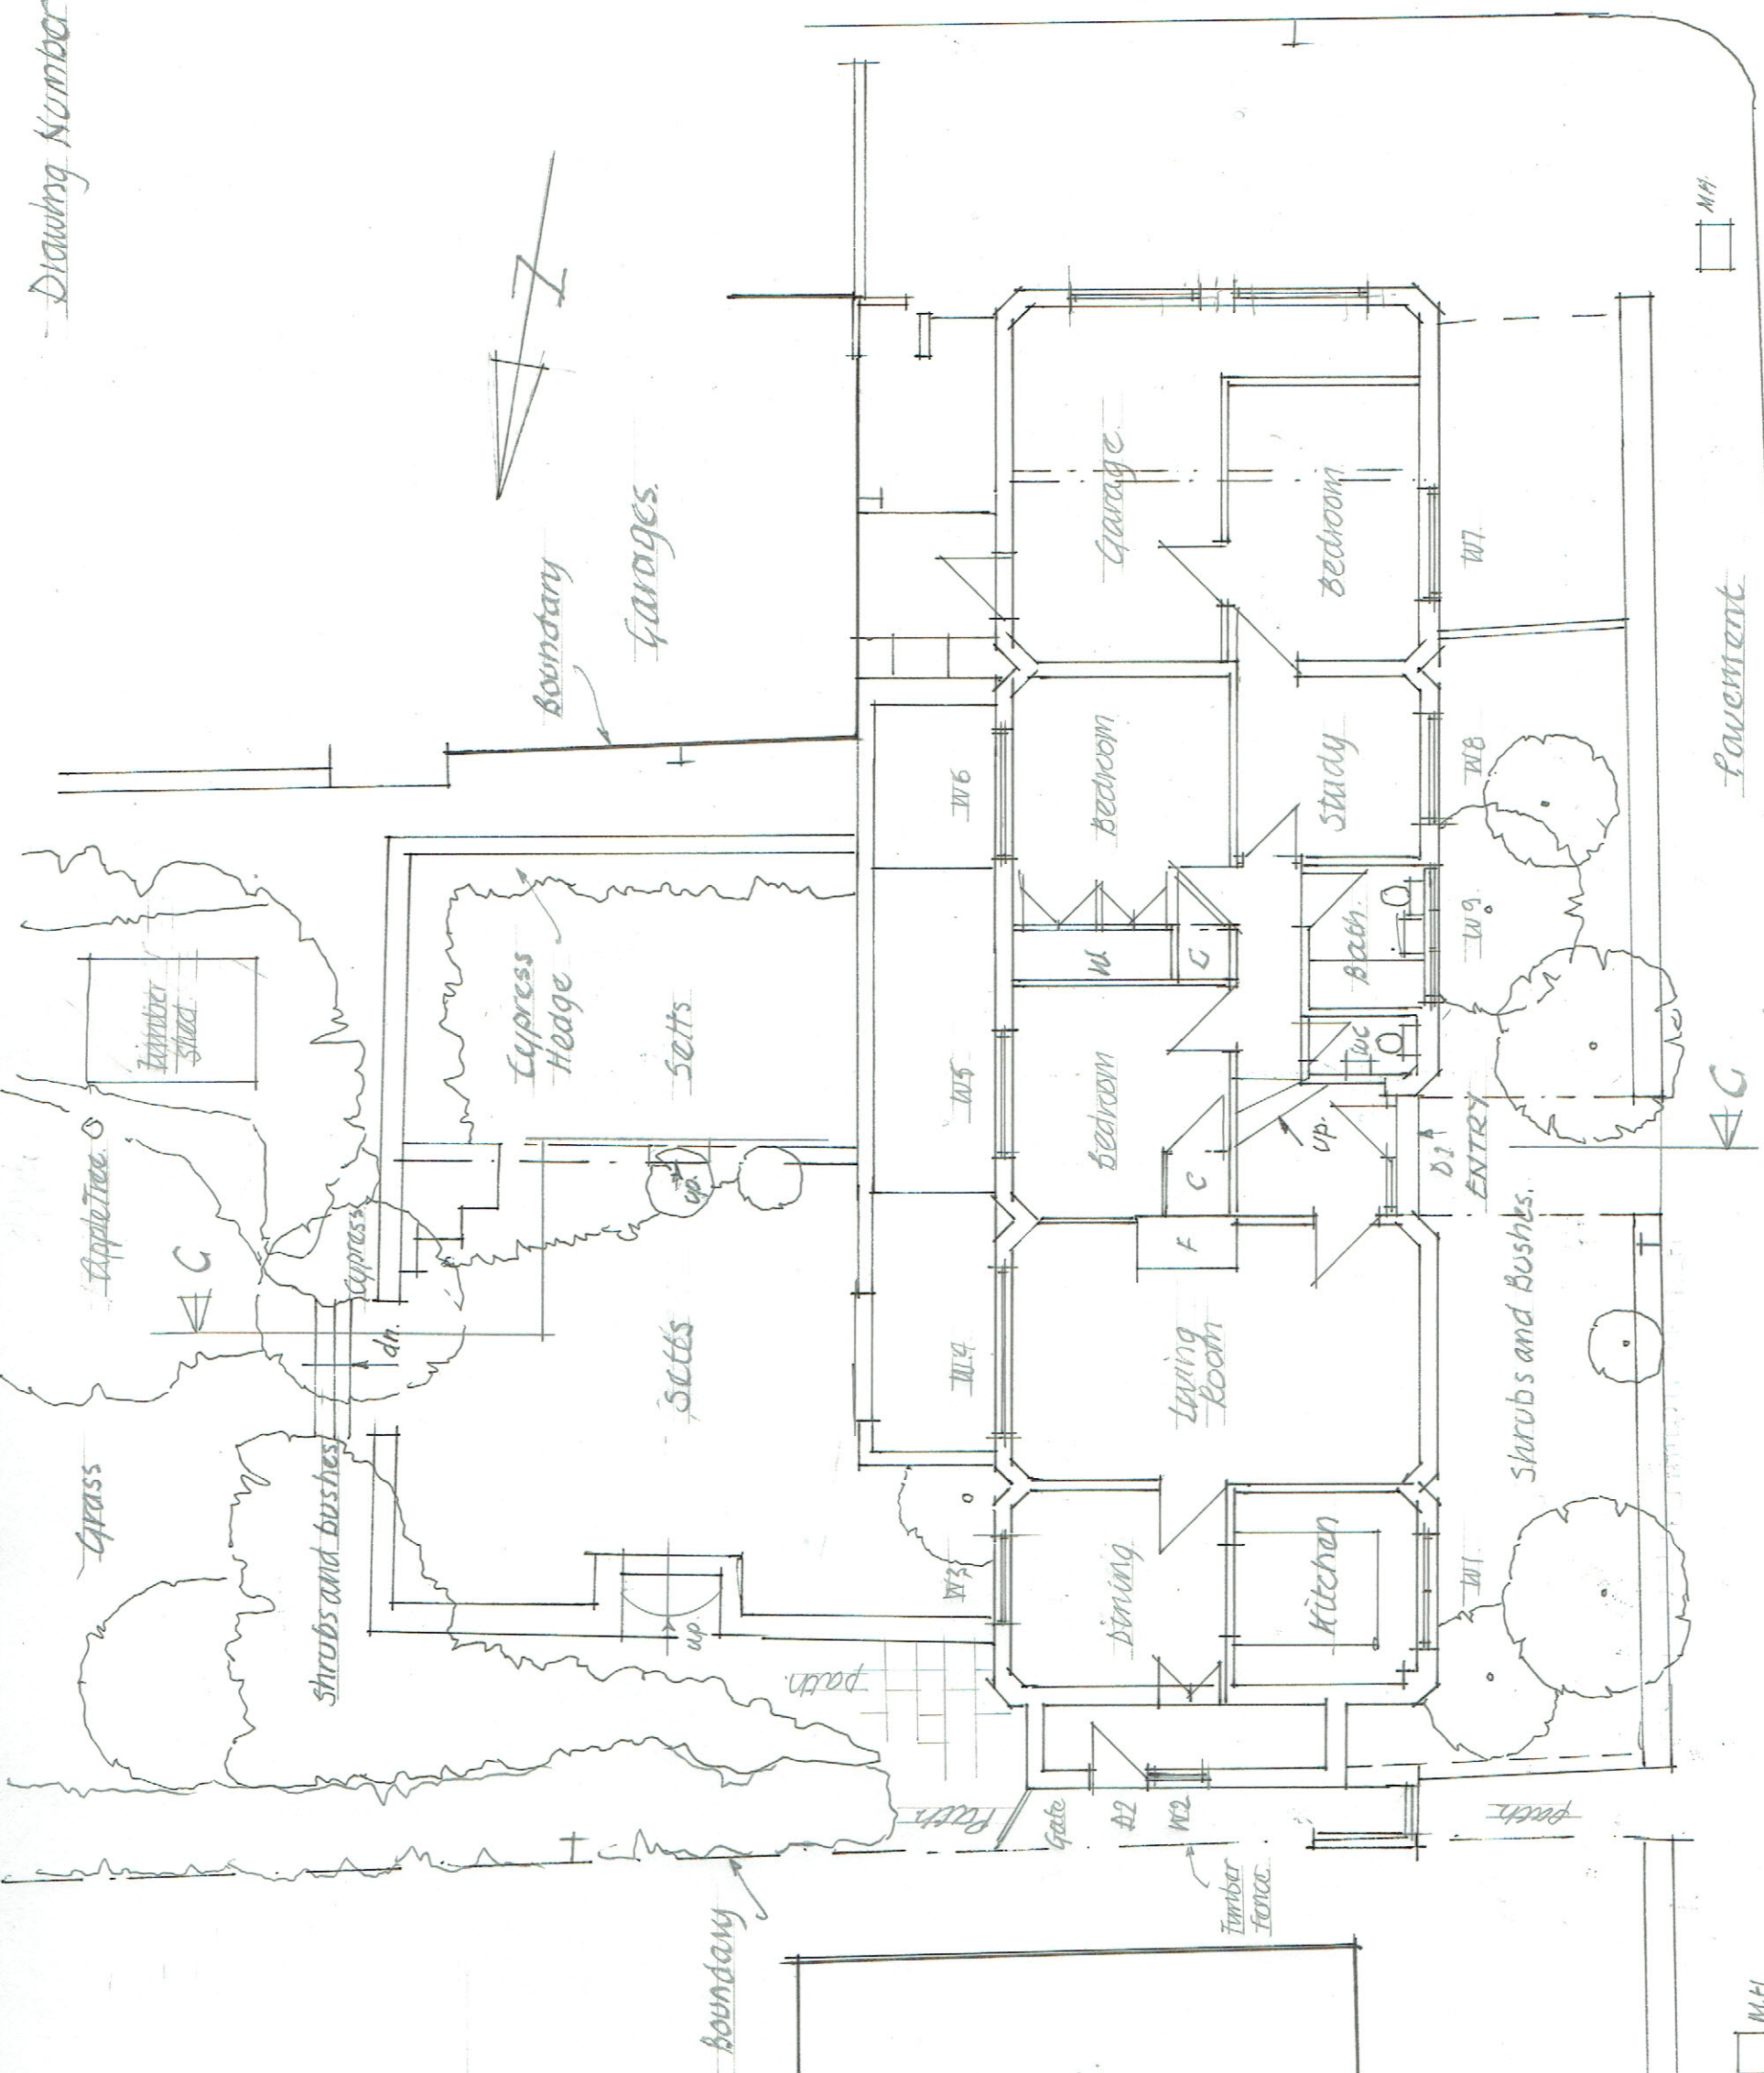

St. John's Road

Pavement

M.H.

M.H.