

Location Plan
1:1250



Aerial Image
Information taken from 'Goggle Earth (Nov 2023)'
Applicants site boundary edged in 'Red'.

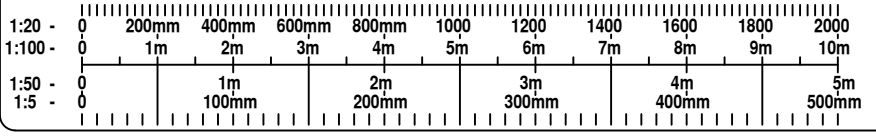


Photo 01
Showing South Facing Elevation



Photo 02
Showing South & East Facing Elevations

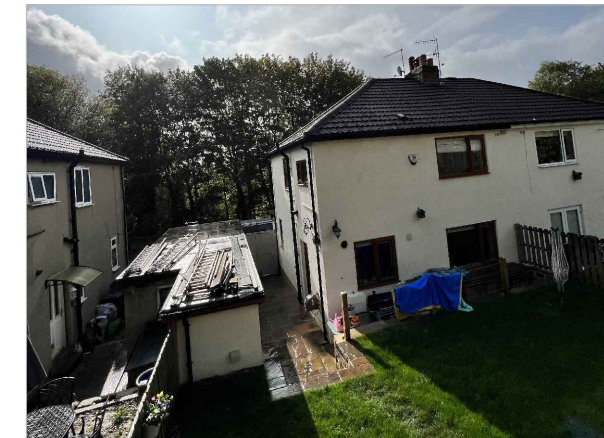


Photo 03
Showing North & East Facing Elevations



Photo 04
Showing North Facing Elevation

| | |
|--|-------------------------|
| Client Mr Stuart Bean | |
| Address 22, Southdown Road, Baildon, BD17 5JU | |
| Scale As Noted @ A3 | Date Nov 2023 |
| Project No D2310 | Drawing No 01 |
| Revisions | |

NOTES

Drawing may not be copied without prior written permission. This drawing is copyright.

All dimensions shown are in millimeters, unless otherwise stated. Drawing author to be notified of any discrepancies. Verify relevant drawings on site before commencing work or preparing shop drawings.

Contractor to check all dimensions and report all errors and omissions to the designer. Do NOT scale from this drawing.

T: 01274 973041
E: info@215extensions.co.uk

