

Client

Mr Stuart Bean

Address22, Southdown Road, Baildon,
BD17 5JUScale

1/50 @ A3

Date

Nov 2023

Project No

D2310

Drawing No

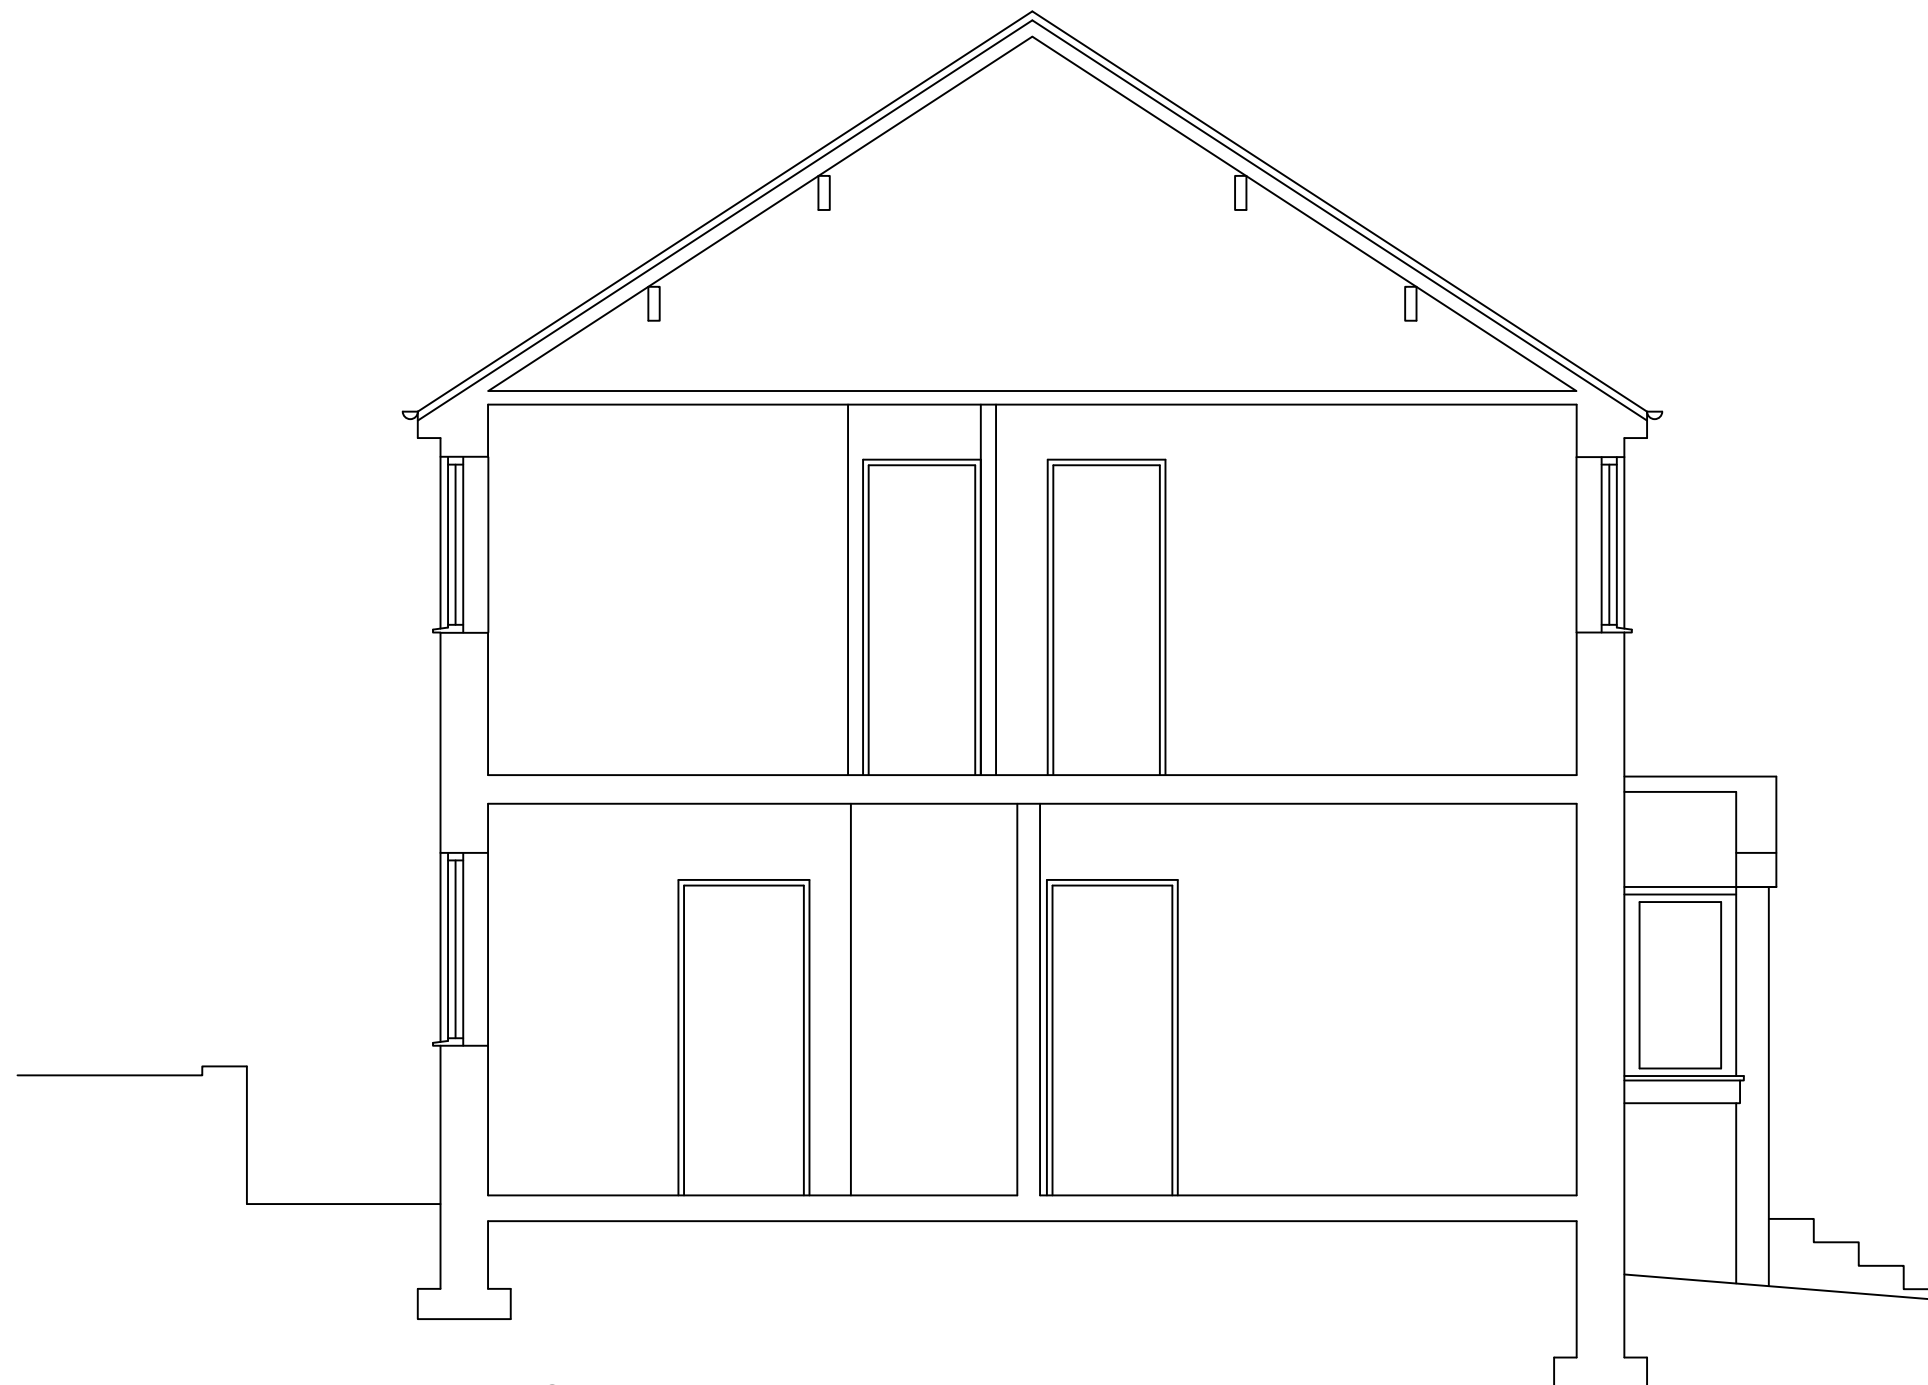
05

Revisions**NOTES**

Drawing may not be copied without prior written permission. This drawing is copyright.

All dimensions shown are in millimeters, unless otherwise stated. Drawing author to be notified of any discrepancies. Verify relevant drawings on site before commencing work or preparing shop drawings.

Contractor to check all dimensions and report all errors and omissions to the designer. Do **NOT** scale from this drawing.

**Existing Section**

T: 01274 973041
E: info@215extensions.co.uk

215

domestic
extensions

