


VDE_A3_V1_Z_Plotter By: Lucas Devine on 18.10.2023 at 8:29 AM

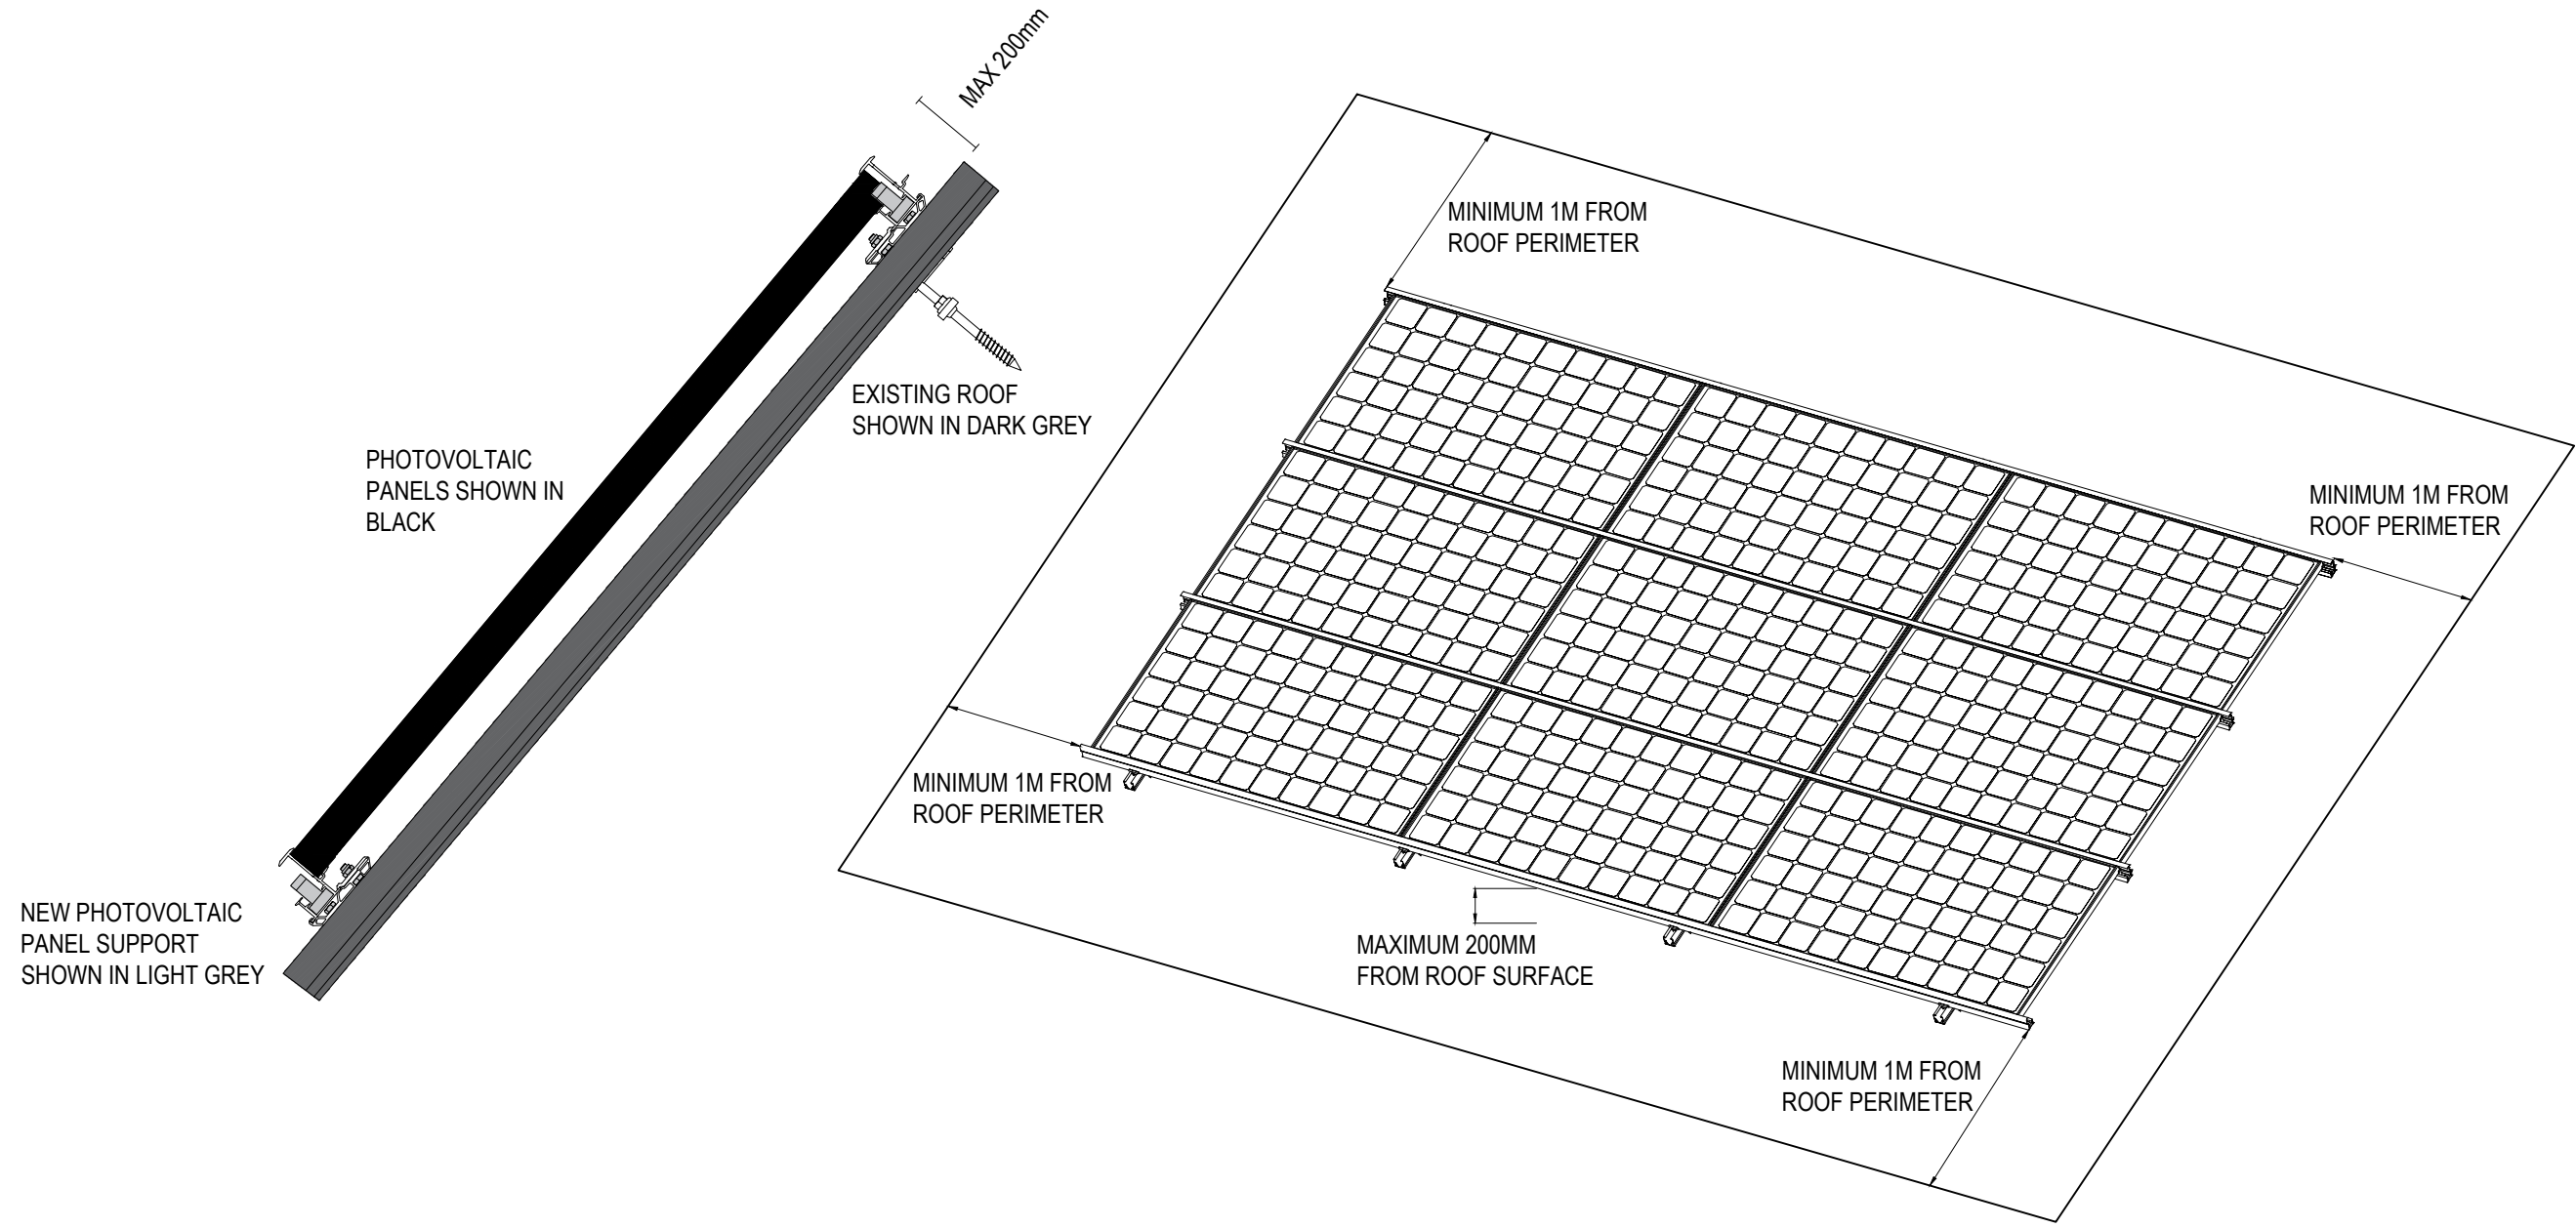

ISSUED FOR INFORMATION

PA1	18.10.23	ISSUED FOR INFORMATION	LD	VM	KW
REV	DATE	DESCRIPTION	DRN	CHK	APP

VITAL ENERGI.
 Century House,
 Roman Road, Blackburn
 United Kingdom, BB1 2LD.
 Tel: +44 (0)1254 296 000
 Fax: +44 (0)1254 296 040



Project: NHS FORTH VALLEY					
Title: CLACKMANNAN PITCHED ROOF SOLAR PANEL ELEVATION					
DATE	18.10.2023	SCALE	1:20	SHEET	A3



INFORMATION	Status: S2	Stage: 3
19530-VE-CLH-RF-DA-Z-5001	Drg-No:	Rev: PA1