




ELEVATION FACING SOUTH WEST
ELEVATIONS (as existing) 1:100

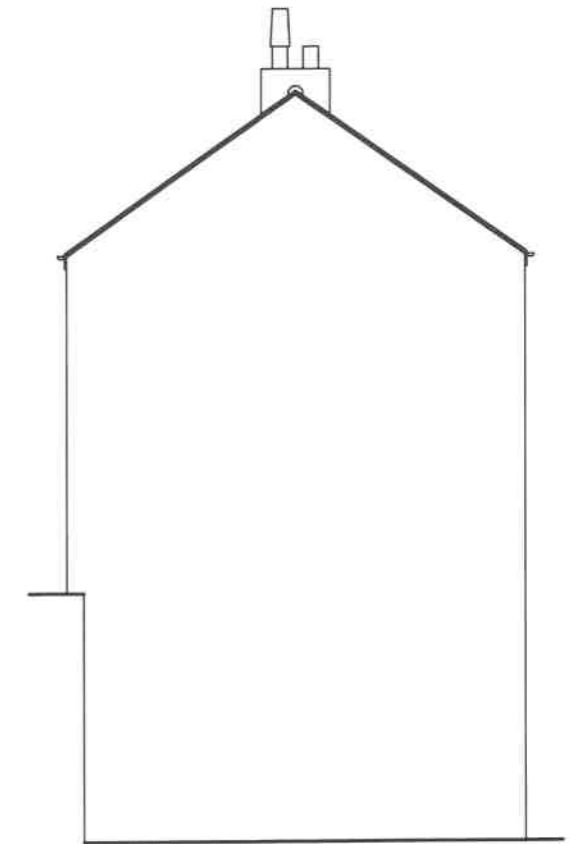

ELEVATION FACING SOUTH EAST

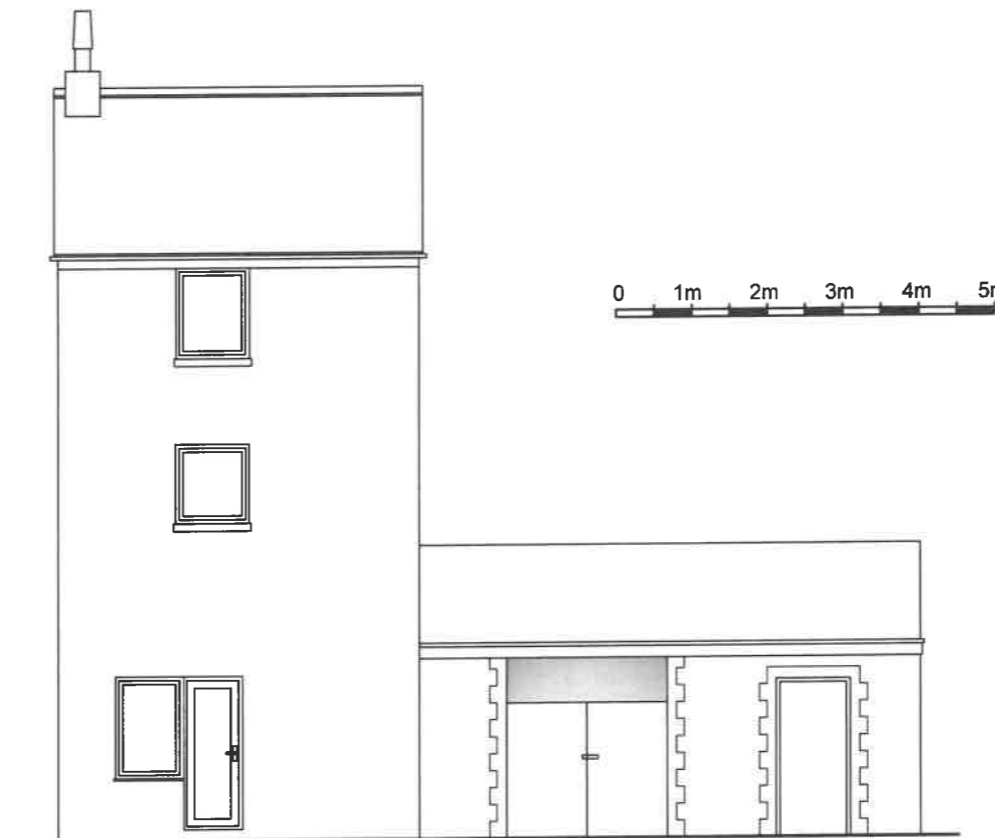

ELEVATION FACING NORTH EAST

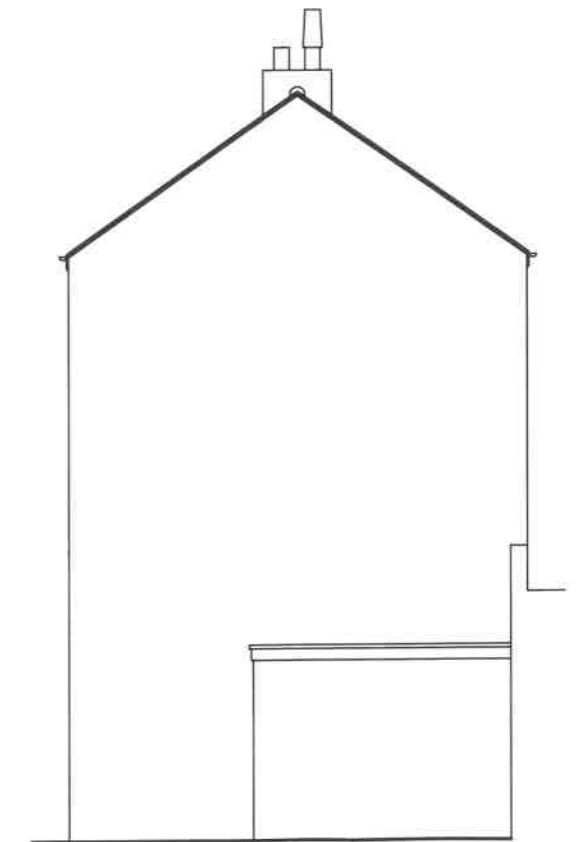

ELEVATION FACING NORTH WEST

Contract :
REPLACEMENT DWELLING, 25
THE PITS, ISLEHAM, ELY, CAMBS.

Title :
PLANS & ELEVATIONS
AS EXISTING

These drawings are the
COPYRIGHT of Greg
Saberton Design.
Unauthorised
copying is not permitted.

Revisions :
-

Scale : 1 : 100
Date : JUL 2023
Drawing Number : 04 / 3153 / 23

GREG SABERTON DESIGN
ARCHITECTURAL DESIGN CONSULTANCY
Tom's Hole Barn, Branch Bank, Prickwillow, Ely, Cambridgeshire, CB7 4UR
Tel/Fax : 01353 687999
Email : greg@gregsabertondesign.co.uk