
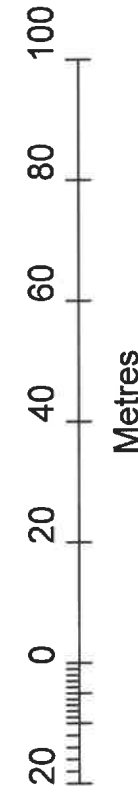


Stanfords VectorMap

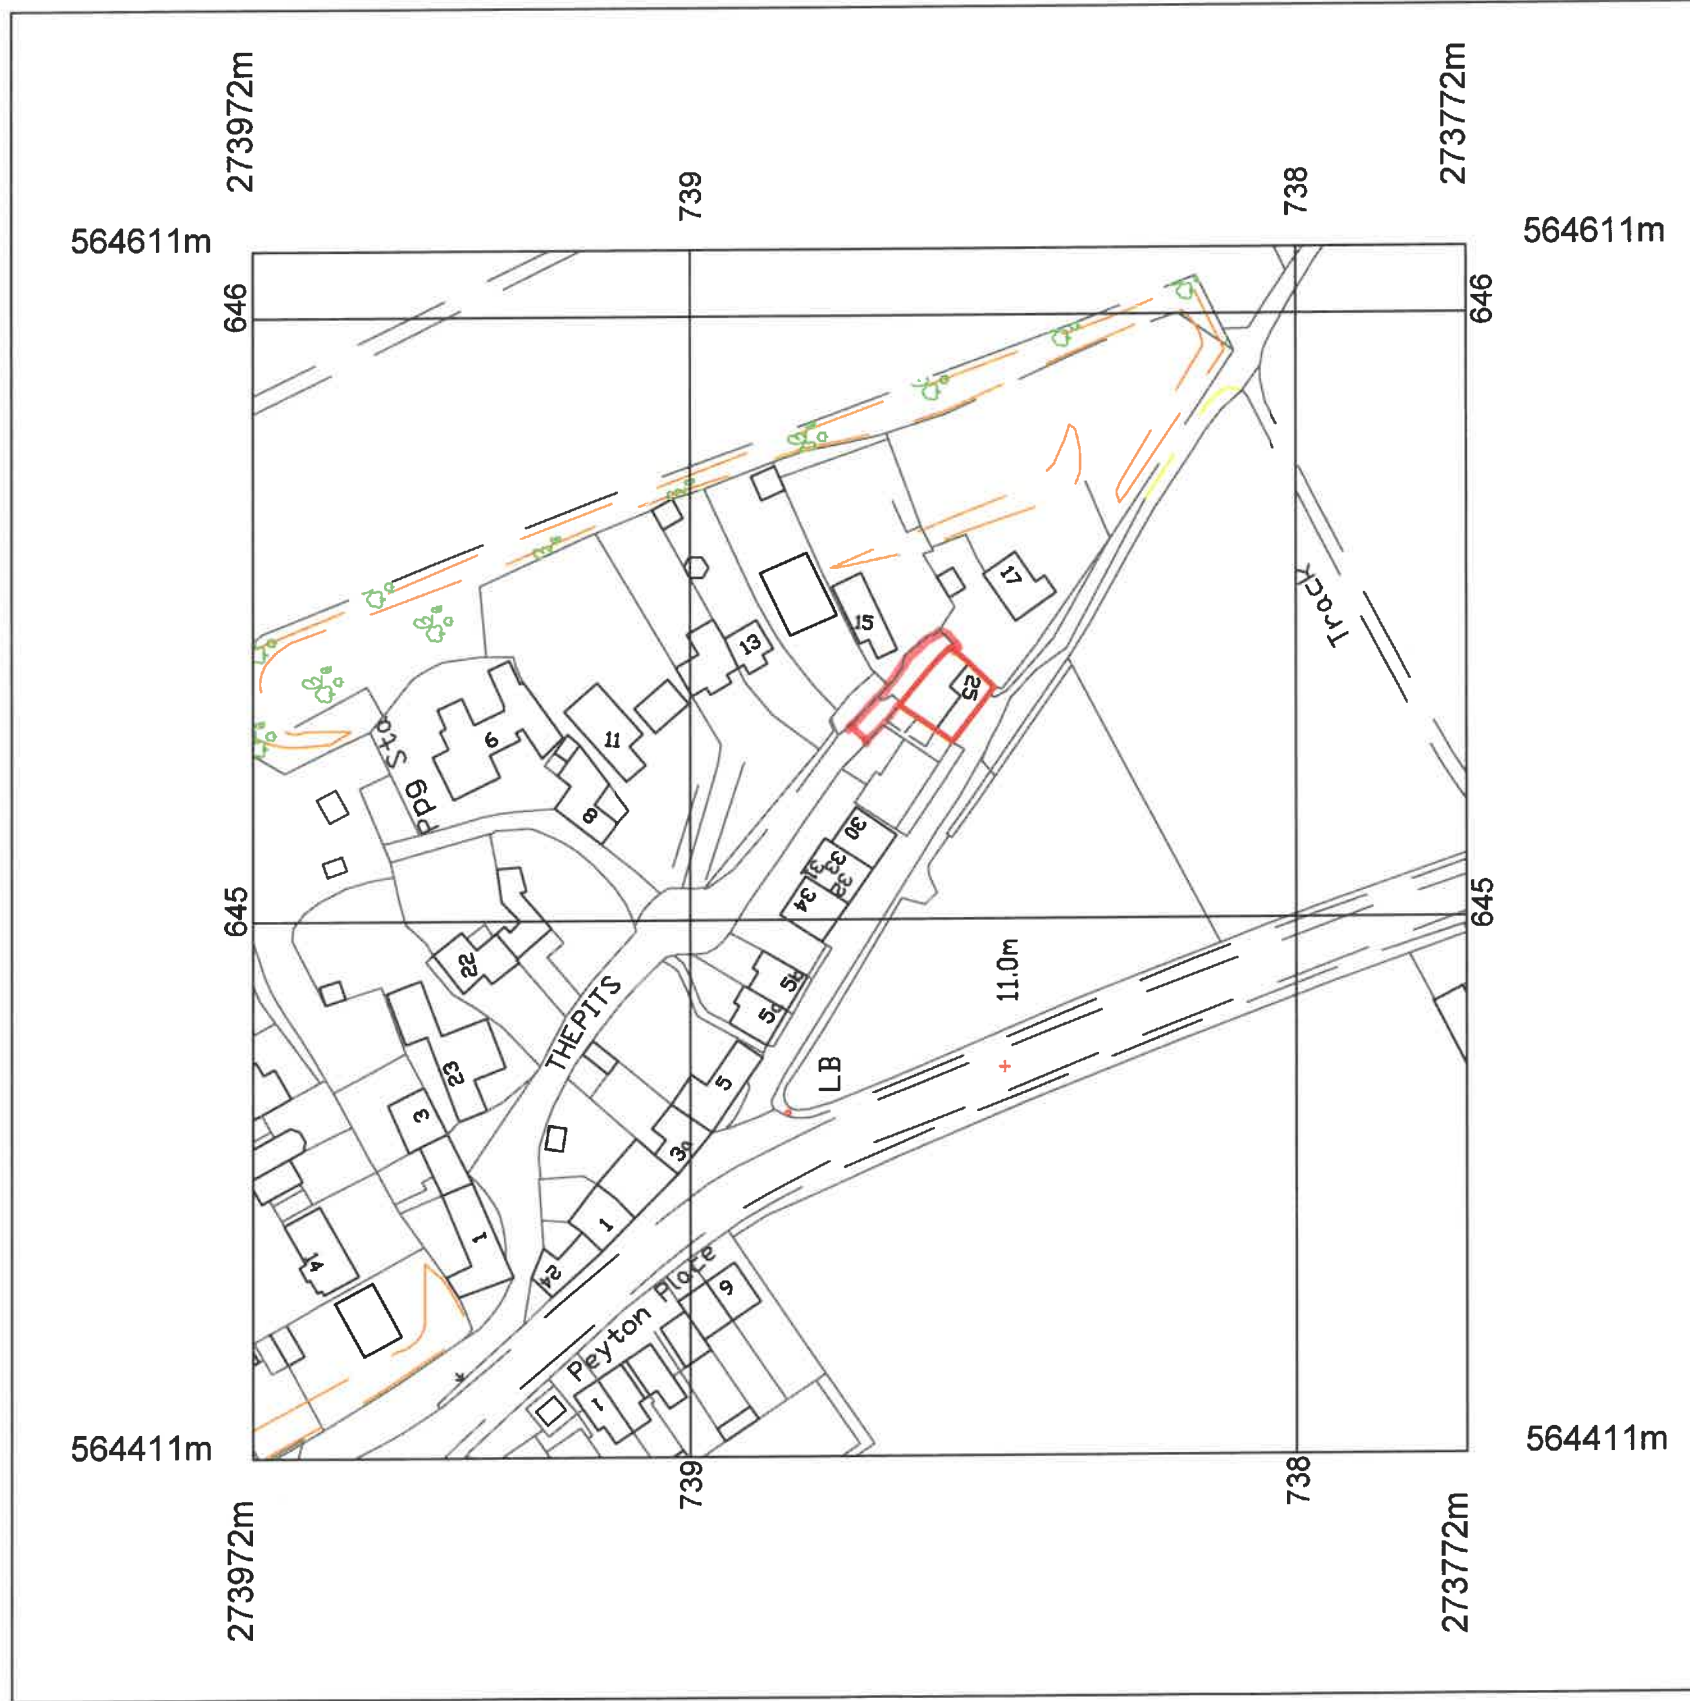

Order Item
011554248

© Crown copyright and database rights 2022 OS 100035409

Reproduction in whole or in part is prohibited
without the permission of Ordnance Survey.

Contract :
REPLACEMENT DWELLING, 25
THE PITS, ISLEHAM, ELY, CAMBS.

Title :
LOCATION PLAN

These drawings are the
COPYRIGHT of Greg
Saberton Design.
Unauthorised
copying is not permitted.

Revisions :

Scale : 1 : 1250
Date : JUL 2023
Drawing Number : 01 / 3153 / 23

GREG SABERTON DESIGN
ARCHITECTURAL DESIGN CONSULTANCY
Tom's Hole Barn, Branch Bank, Prickwillow, Ely, Cambridgeshire, CB7 4UR
Tel/Fax : 01353 687999
Email : greg@sabertondesign.co.uk