



NOTE: DOWNTAKINGS DENOTED RED

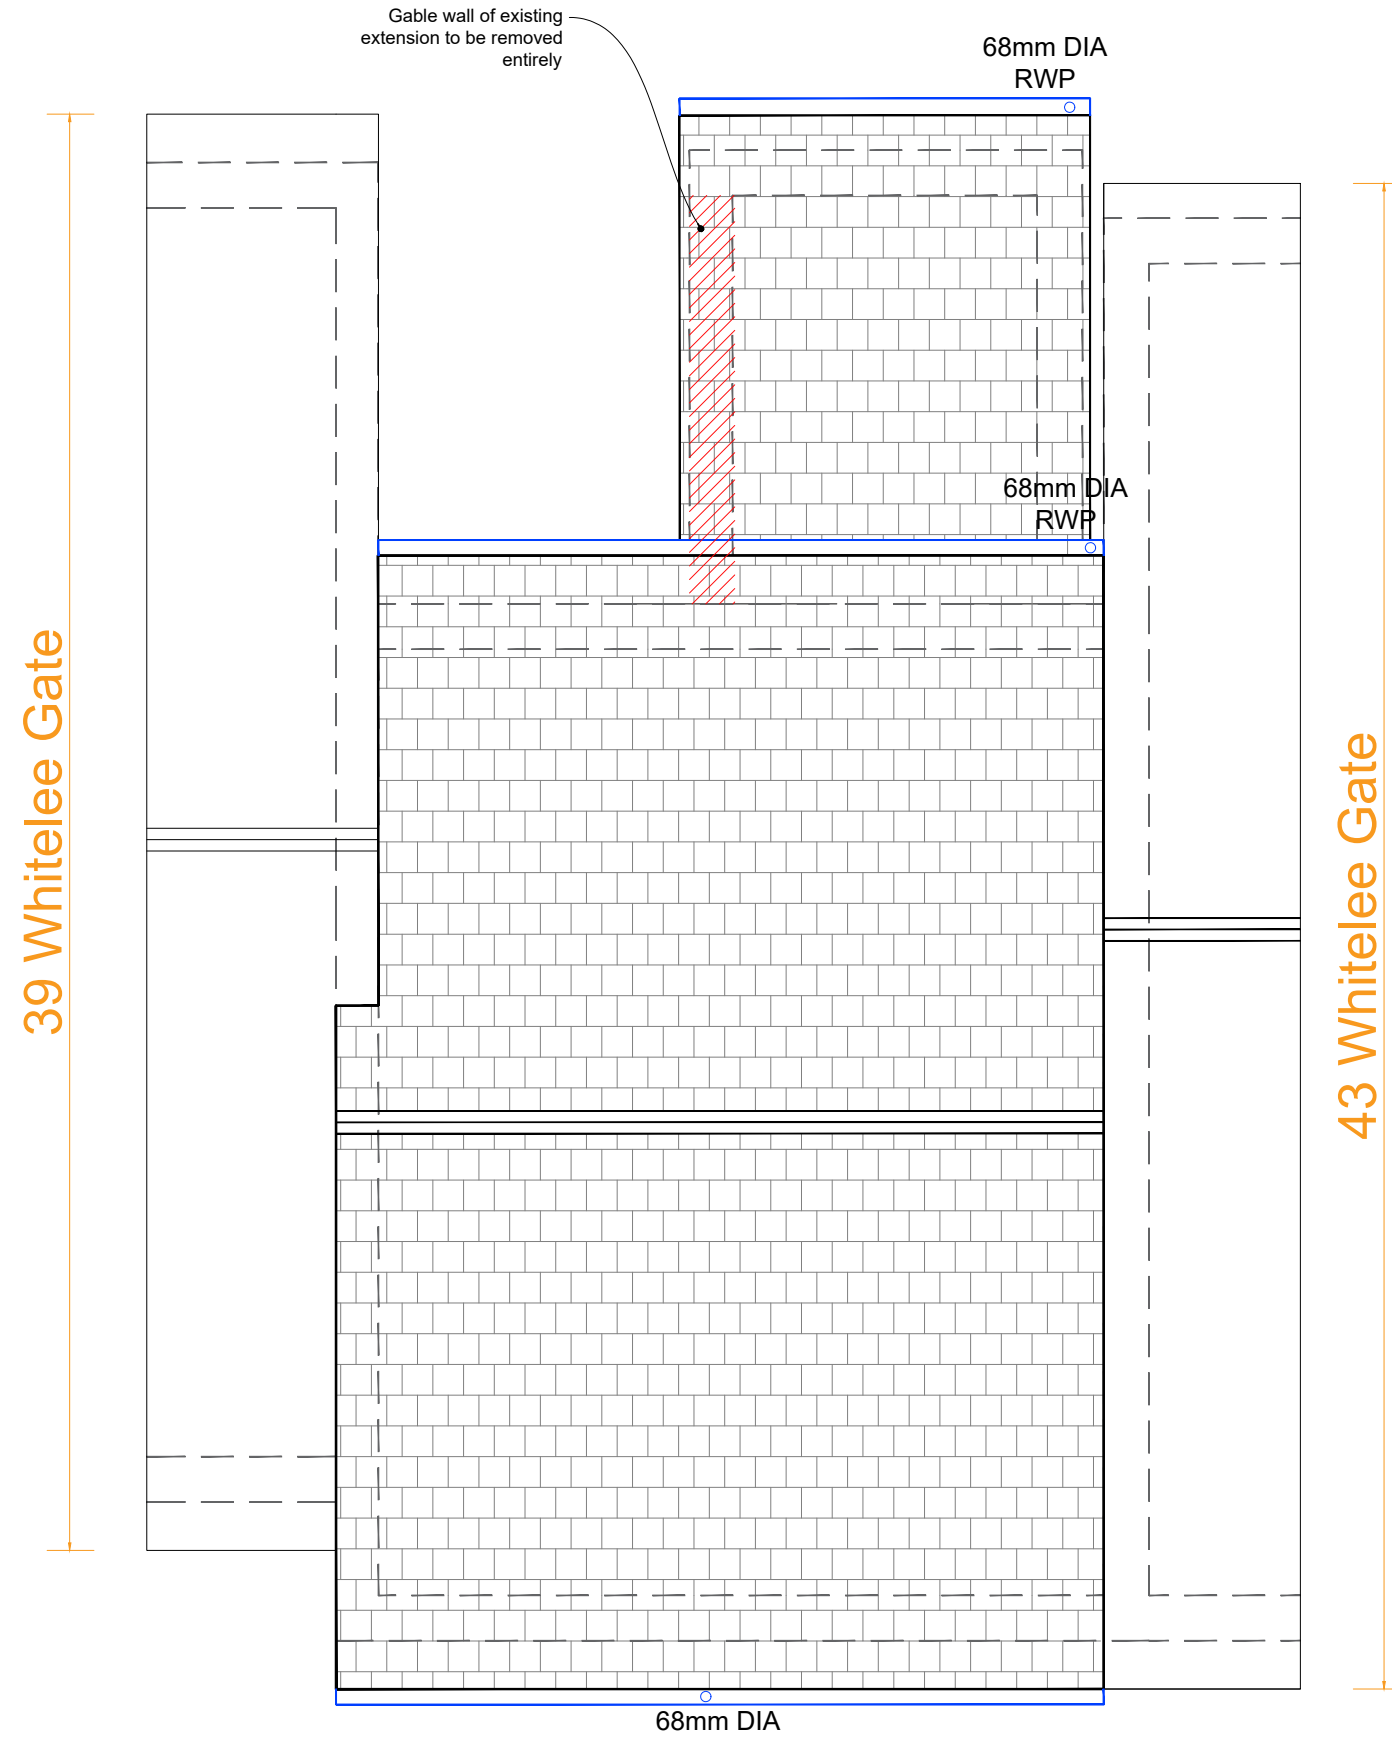

Roof Layout as Existing
Scale: 1/50 @ A3

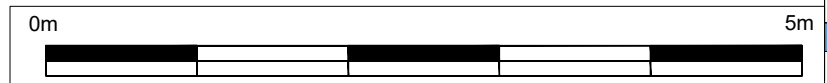

Rev	Date	Details
Issued for Planning / Building Warrant		
Roof Layout as Existing		
41 Whitelee Gate, Newton Mearns, Glasgow, G77 6RW		
Scale	Drawn By	
1/50	A3	FH
Date	Drawing No.	
25/11/2023	(E)-02	