




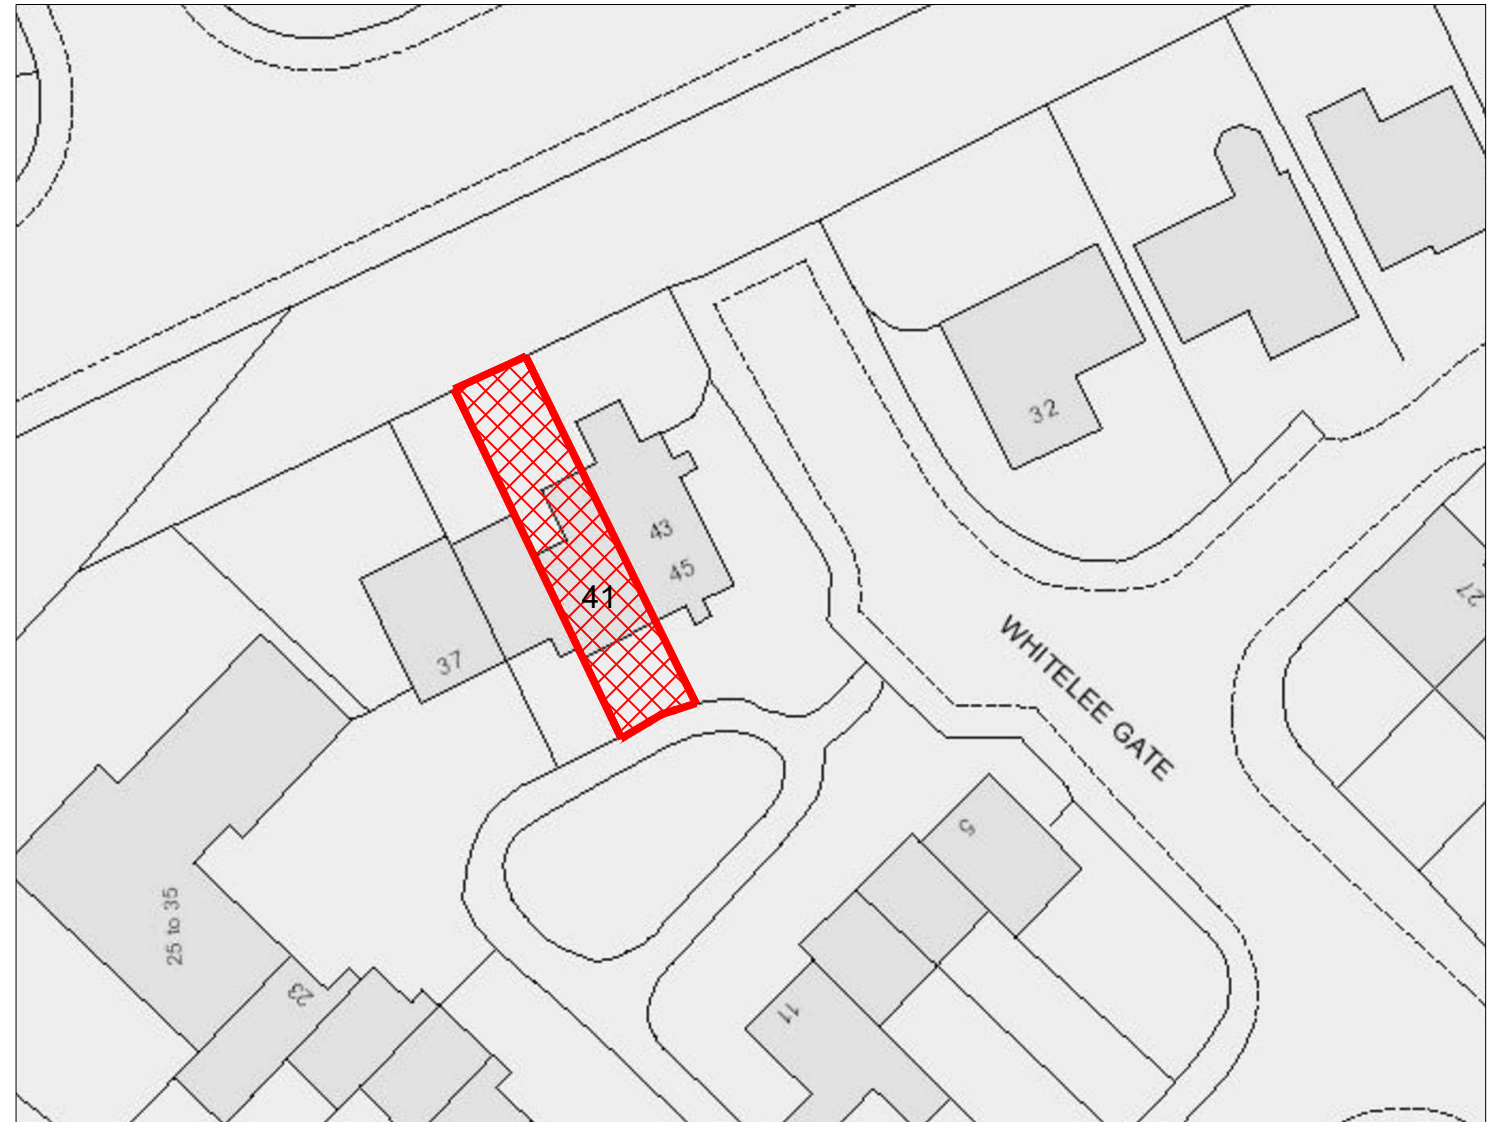

LOCATION PLAN
1/1250 @ A3

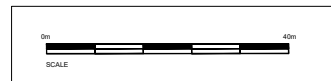

BLOCK PLAN
1/500 @ A3

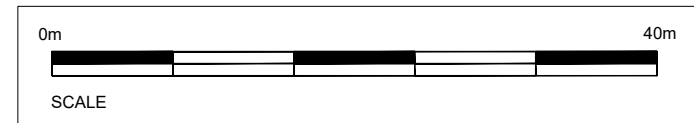

| Rev | Date | Details |
|---|--------------------|----------|
| Issued for Planning / Building Warrant | | |
| 41 Whitelee Gate, Newton Mearns, Glasgow, G77 6RW | | |
| Scale | | Drawn By |
| See dwg | A3 | FH |
| Date | Drawing No. | Rev |
| 25/11/2023 | BLOCK AND LOCATION | |