
## A4

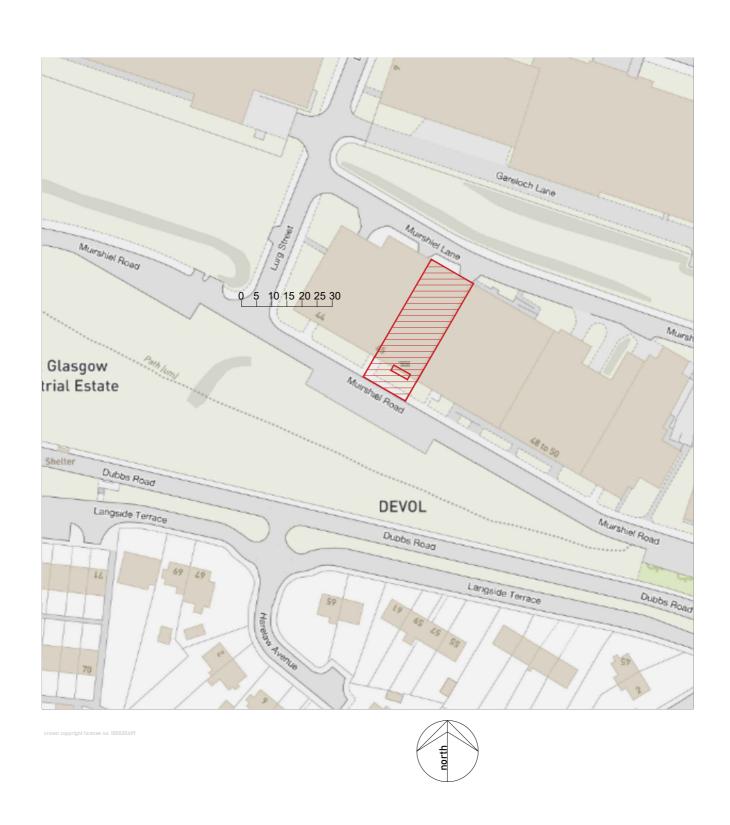

PROJECT: AA23\_P400 / DWG No: LP-001 / TITLE: LOCATION PLAN / SCALE 1:1250