



Scale 1/1250 @ A3

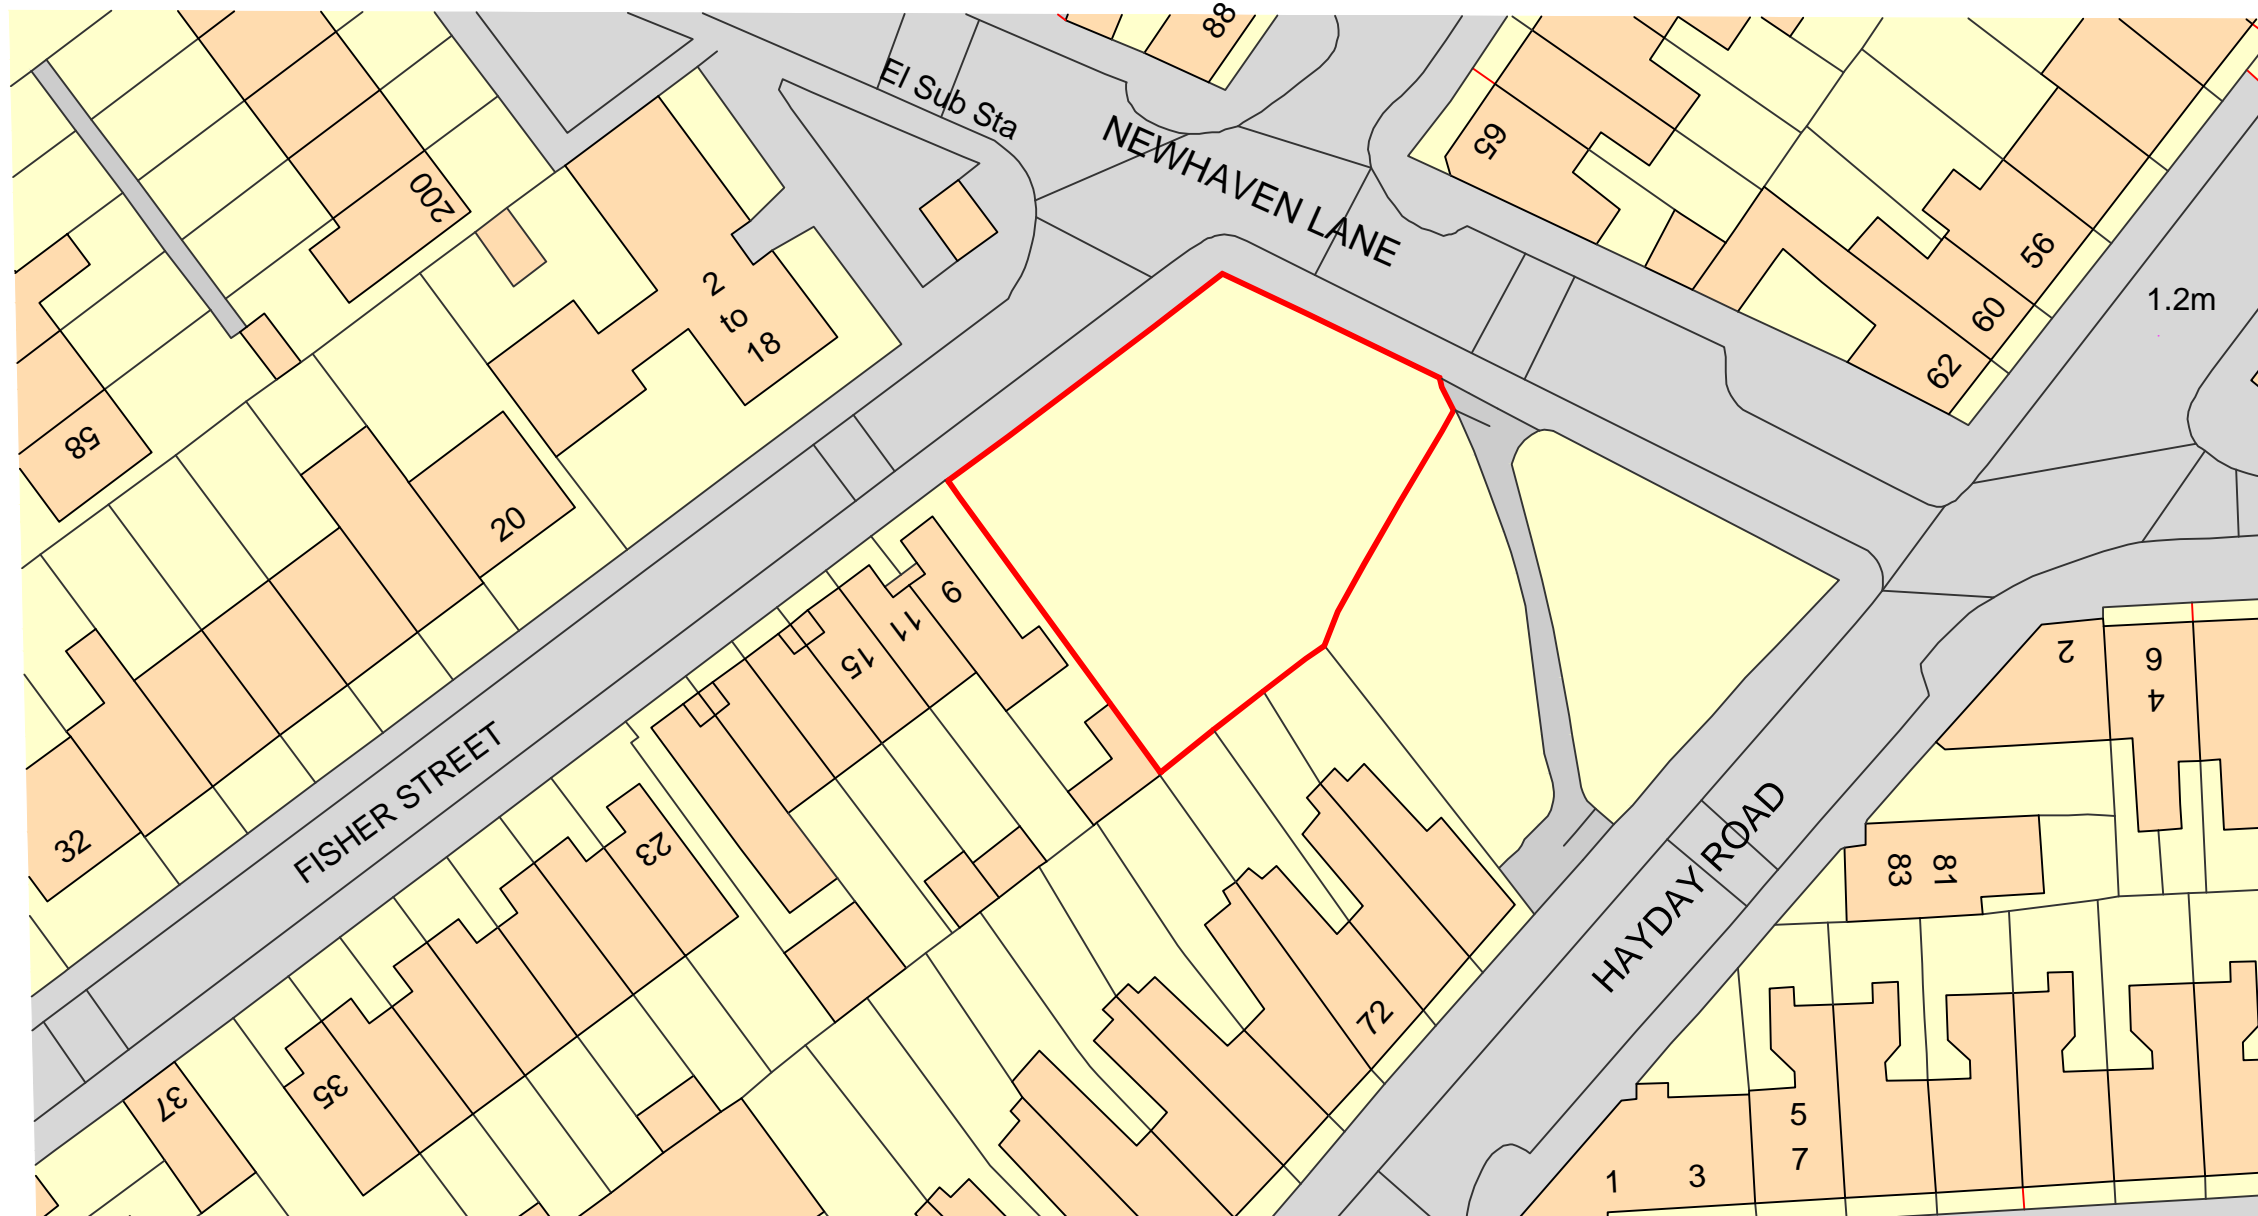

Scale 1/500 @ A3

PROJECT			
Fisher Street - Newham			
TITLE			
Site Location			
		Craven House 40 Uxbridge Road Ealing London W5 2BS	
CHECKED BY	DATE	APPROVED BY	DATE
DRN BY	PL	SCALE	DRAWING NUMBER
DATE	11/2023	AS SHOWN @A3	JRP-002
			REV
			—