




020 8118 0035
office@happybuilding.co.uk

12 Station Way
Cheam
Surrey
SM3 8SW

www.happybuilding.co.uk
Happy Building London Ltd Reg No: 8072225



LOCATION PLAN

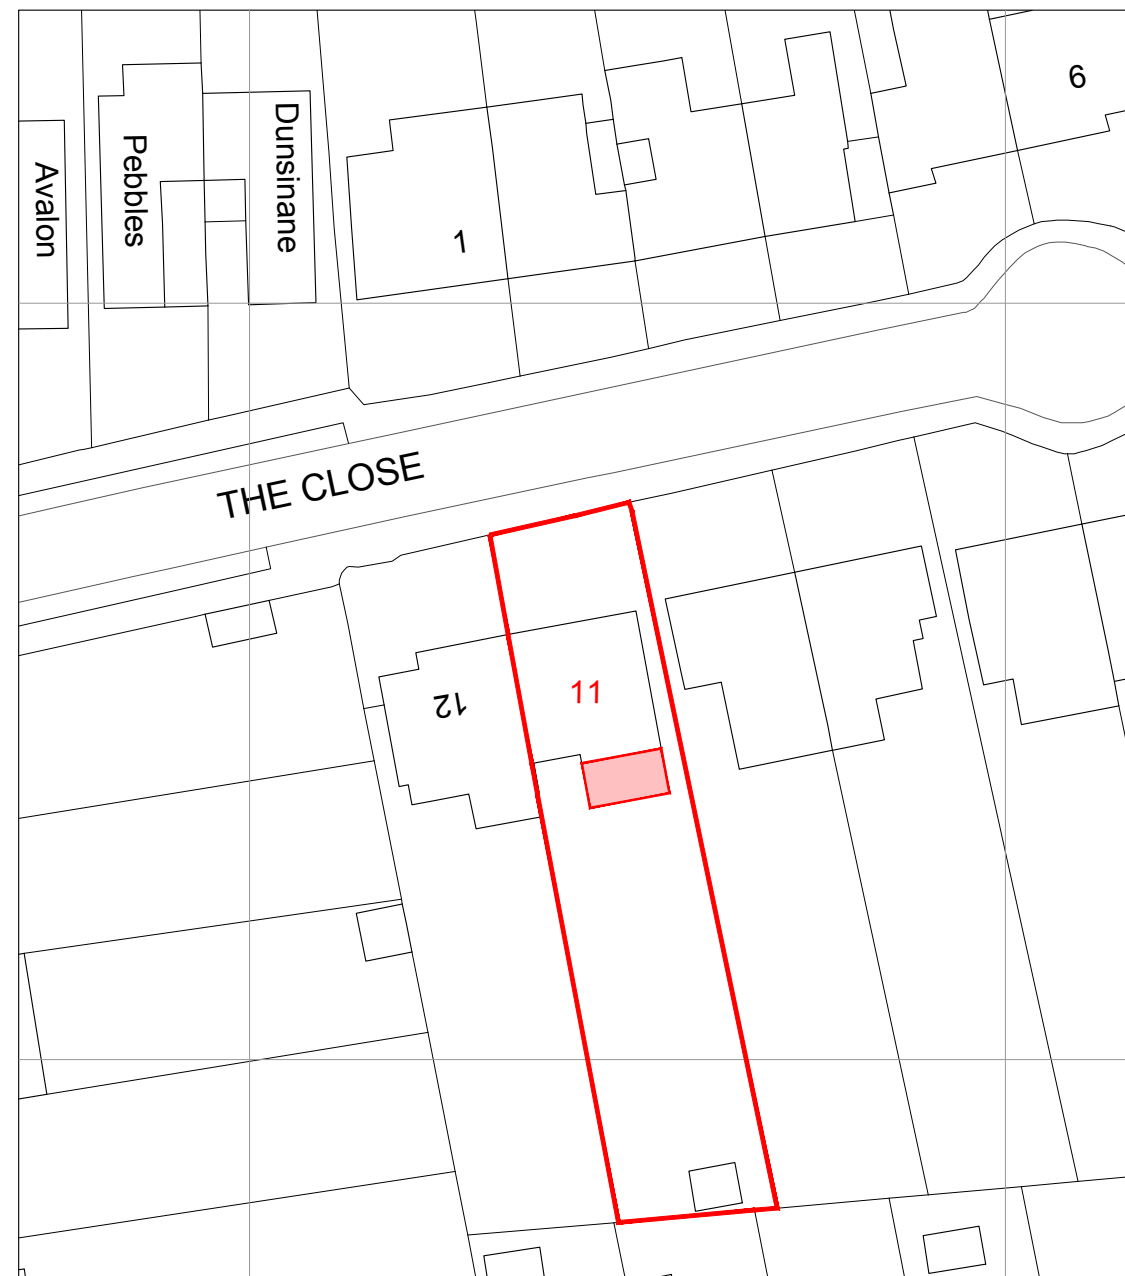

BLOCK PLAN



 EXTENT OF PROPOSED DEVELOPMENT



Rev	Date	Description	By
Project no.: HB23077			
Project:			
Client: JOANNA & ASHLEY INJORE			
Address: 11 The Close Carshalton SM5 4PE			
Title: LOCATION AND BLOCK PLAN			
Drawn by: GW			
Date: OCT 2023		Scale: 1:500 & 1250	
Drawing No: 0001			

Rev	Date	Description	By
Project no.: HB23077			
Project:			
Client: JOANNA & ASHLEY INJORE			
Address: 11 The Close Carshalton SM5 4PE			
Title: LOCATION AND BLOCK PLAN			
Drawn by: GW			
Date: OCT 2023		Scale: 1:500 & 1250	
Drawing No: 0001			

All dimensions must be checked on site prior to construction.
Any discrepancies must be reported to the architect immediately.
This drawing remains the copyright of Happy Building Ltd, and no portion should be reproduced without the permission.