







PLAN VIEW AND PROXIMITY TO UNIT A STROUD TRADE PARK - 1:500 @ A1

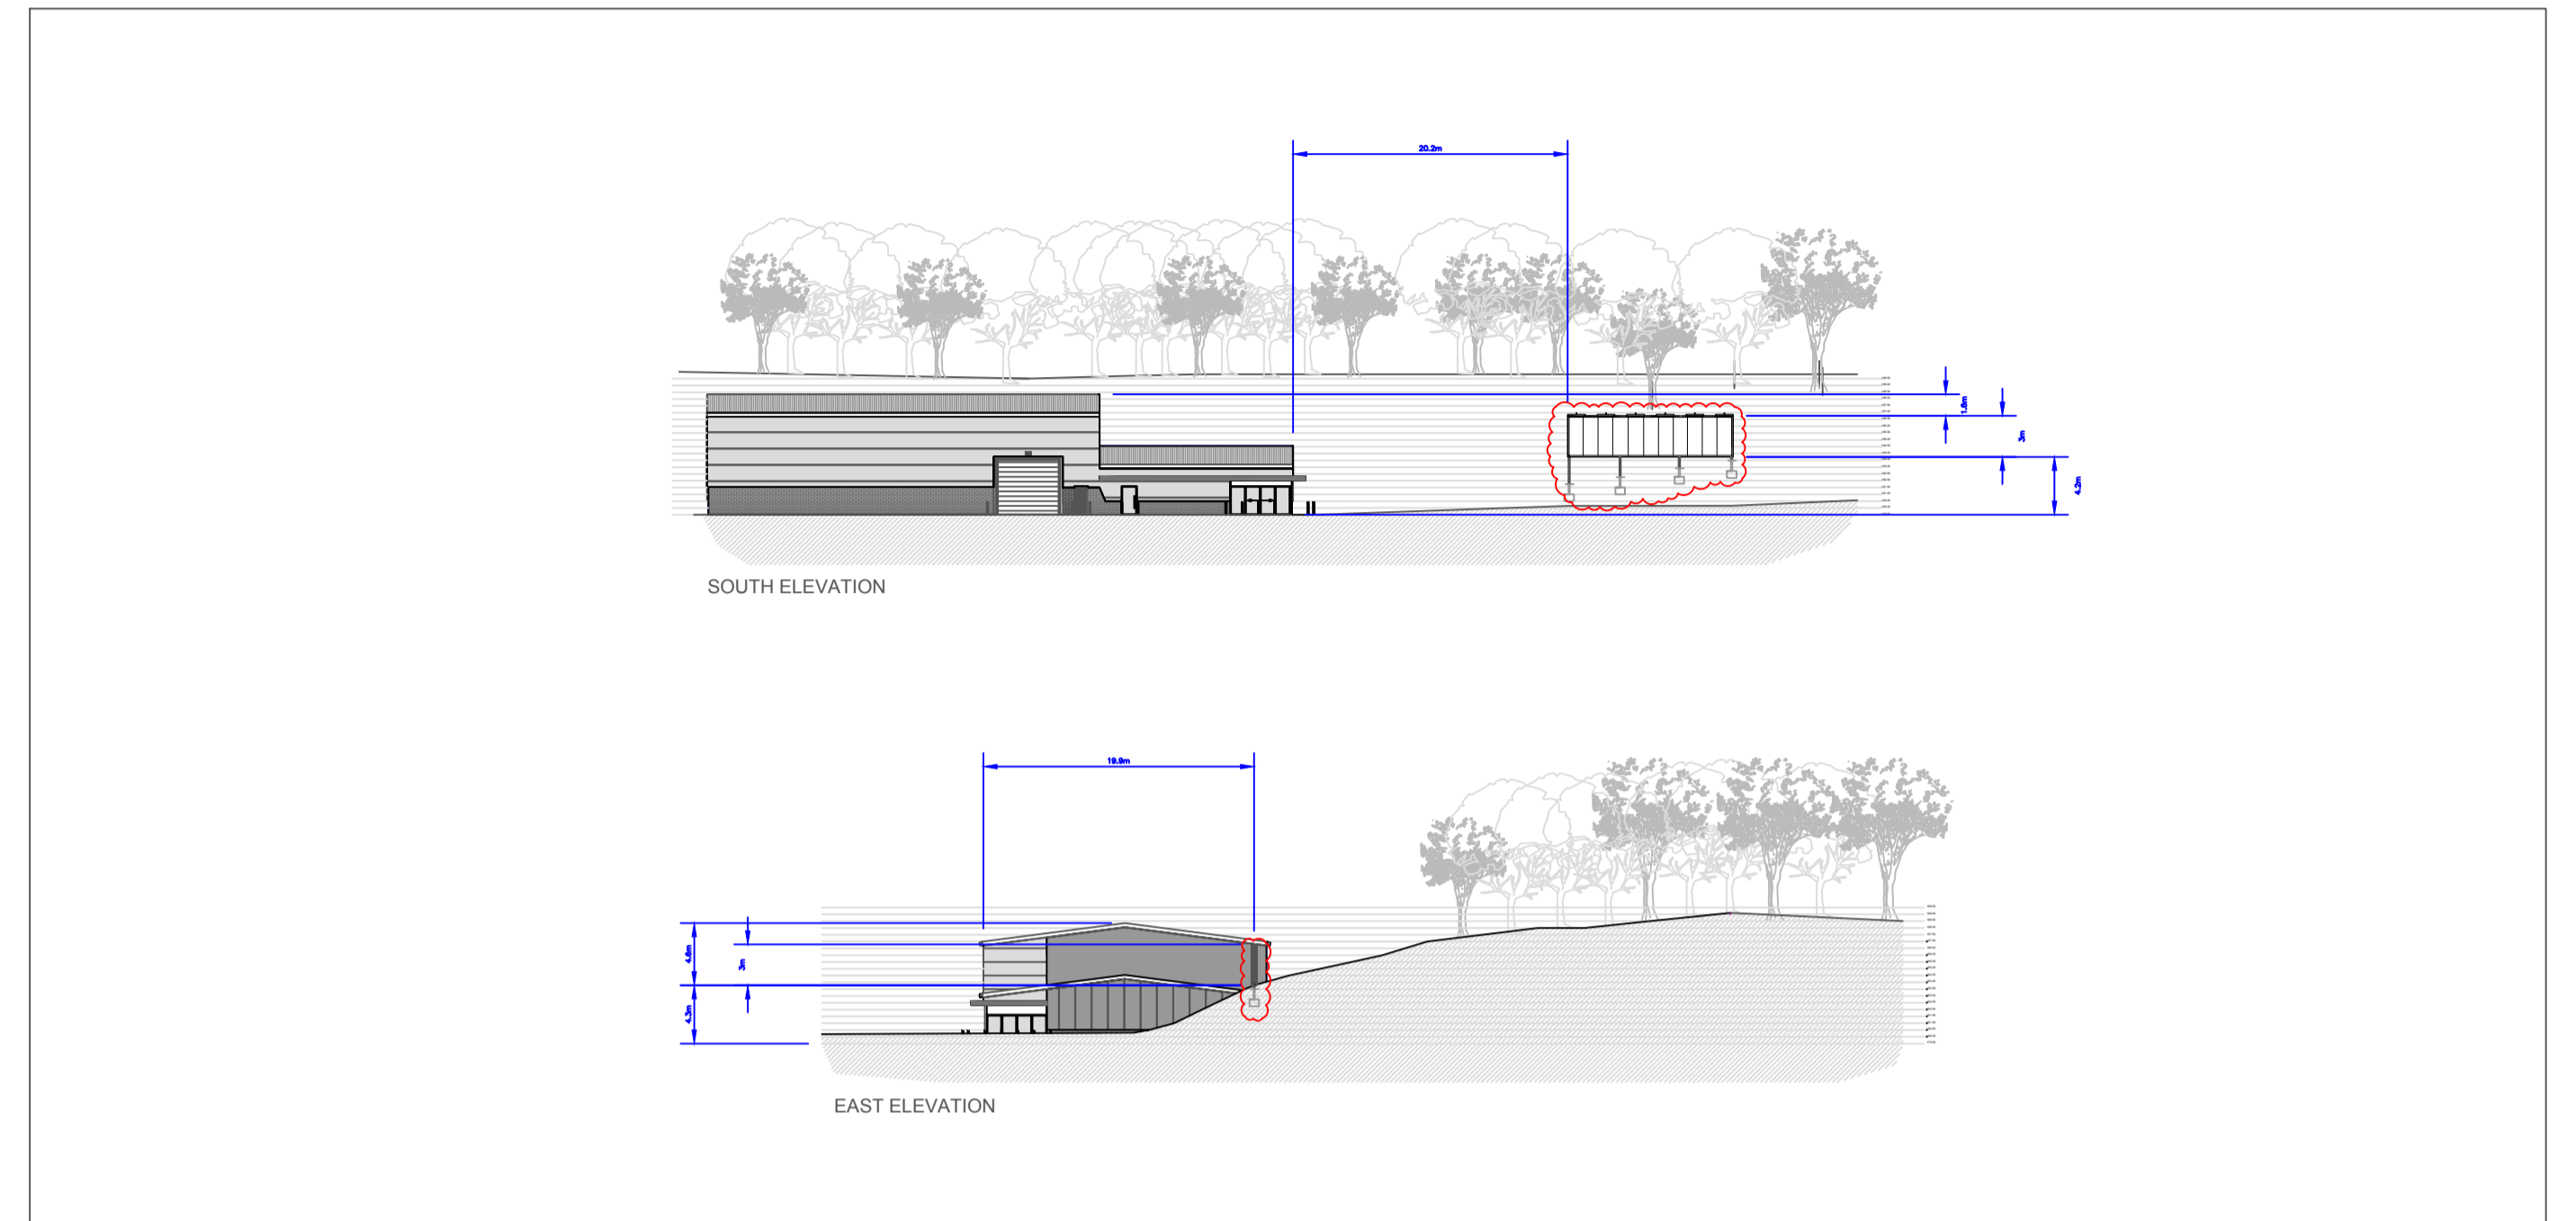

SECTION VIEW AND RELATIONSHIP TO UNIT A STROUD TRADE PARK - 1:500 @ A1

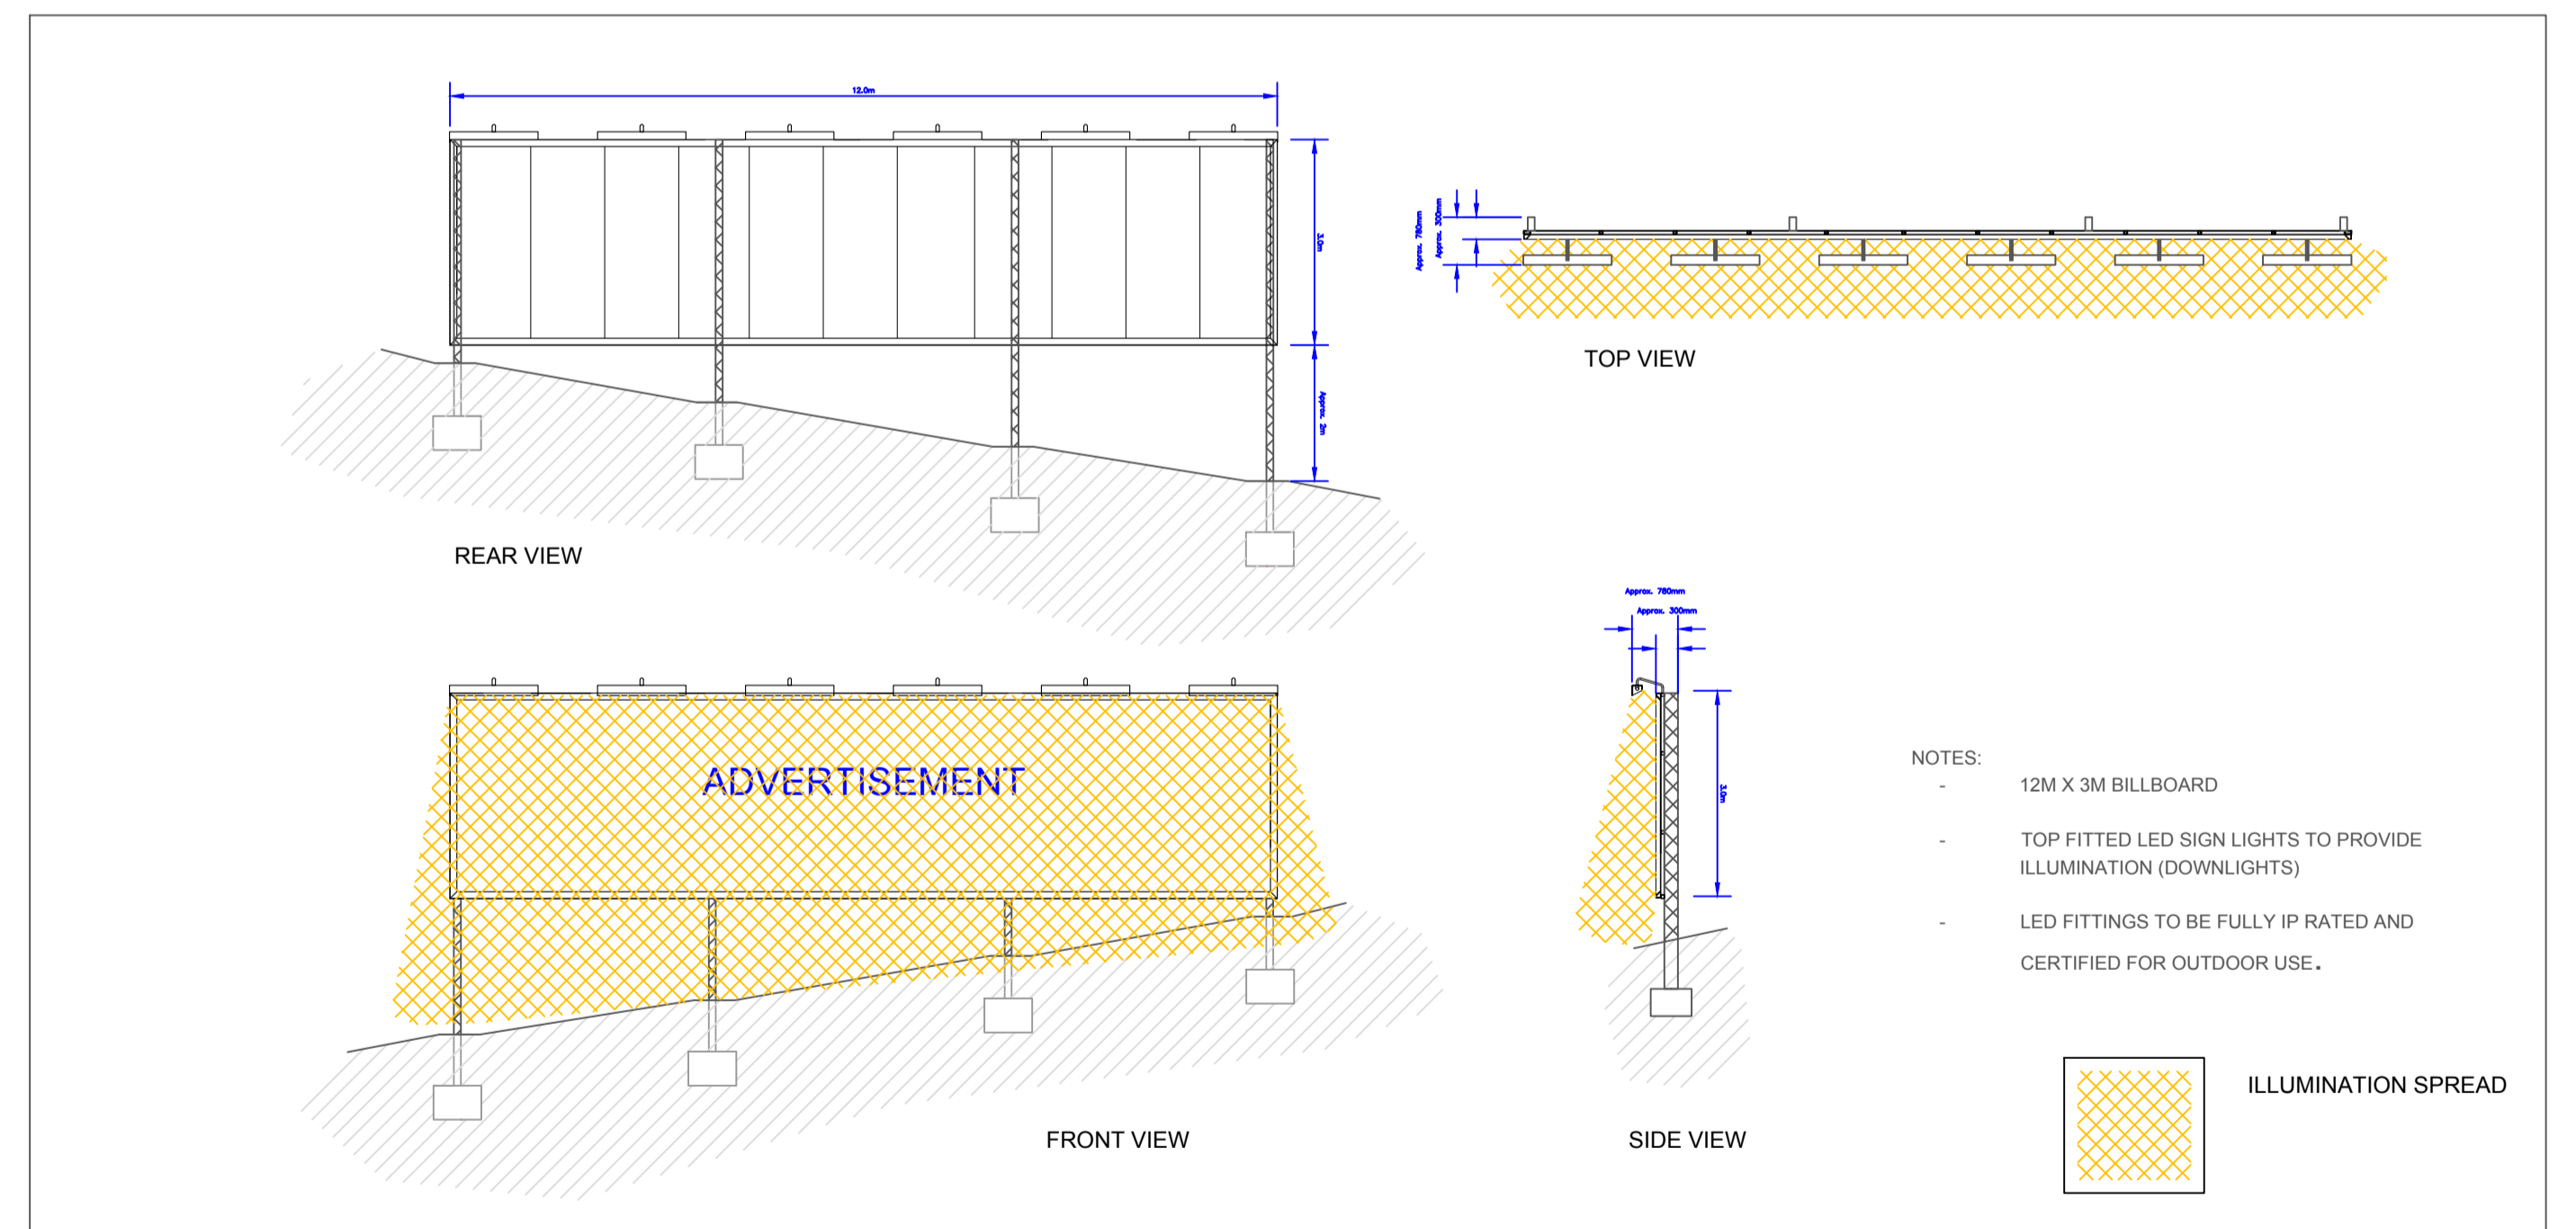

SIGN PLAN AND ELEVATIONS - 1:100 @ A1

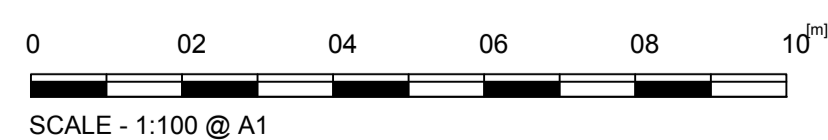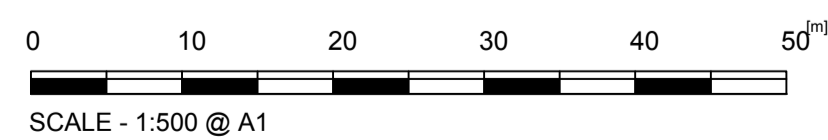

NOV 23	FIRST ISSUE	A
DATE	DESCRIPTION	REV
	REVISIONS	

CLIENT	MURPHY YOUNG ARCA-BC
--------	-------------------------

DESCRIPTION OF WORKS	PROPOSED BILL BOARD STROUD ROAD EAST KILBRIDE
----------------------	---

DRAWING TITLE	SIGN DETAILS
---------------	--------------

servus
IS FACILITIES MANAGEMENT

SERVUS
Ellismuir House
Ellismuir Way
Tannochside Park
Uddingston
G71 5PW

Tel. 01698 803 903
Fax. 01698 803 904
www.servus.is

This is the plan / a true copy of the plan referred to in the building warrant application	DATE APR 2022
Signed	SCALE AS SPECIFIED
Dated	DRAWING NUMBER MYC.23-249.03A