



Proposed Site Block Plan
Scale 1:200

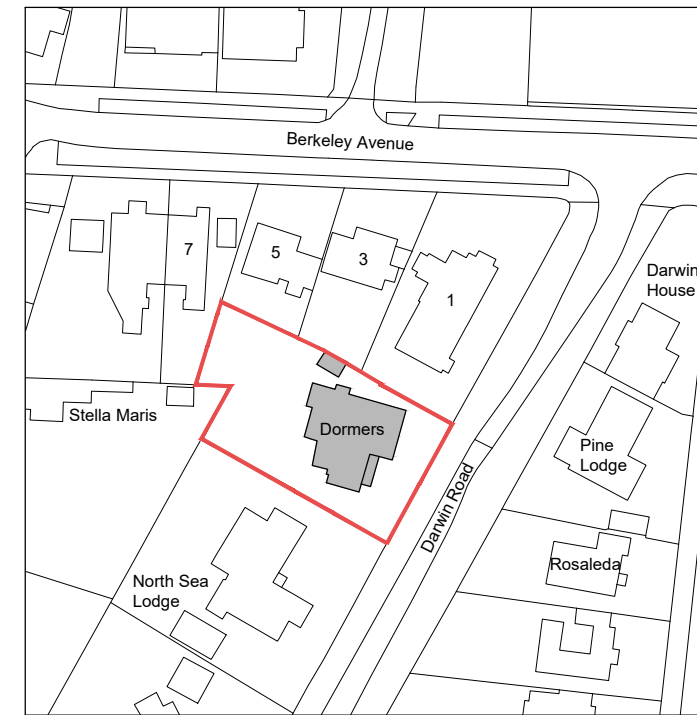


Proposed Site Location Plan
Scale 1:1250

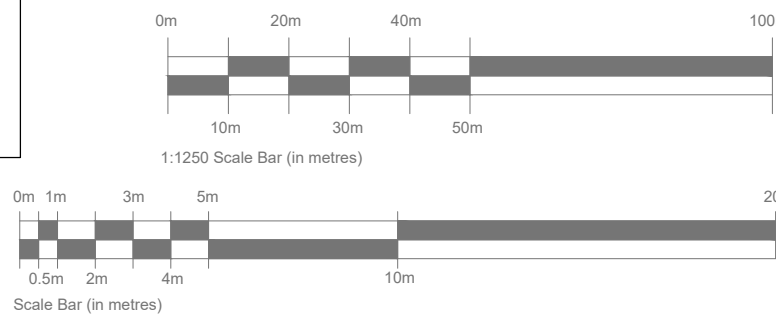

Notes.

- Do not scale (Except for planning purposes only).
- The contractor is responsible for checking dimensions, tolerances and references. Report all discrepancies before proceeding with the works.
- Where an item is covered by drawings to different scales the larger scale drawing is to be worked to.

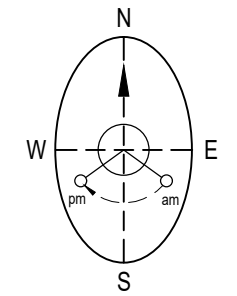

Rev.	Date.	Description.
Rev C:	06.12.23	Planners comments
Rev B:	28.11.23	Planners comments
Rev A:	20.11.23	Clients comments

Project Title.
**Proposed Alterations to
Dormers,
Darwin Road,
Birchington.
CT7 9JL**

Drawing Description.
Proposed Site Block & Location Plan

Scale. 1:200/1250 @ A3	Date. November 23
----------------------------------	-----------------------------

Drawn By.	Checked By.
-----------	-------------

Purpose.
PLANNING

Drawing No. 23/92/07	Revision. C
--------------------------------	-----------------------