





Existing Site Block Plan
Scale 1:200

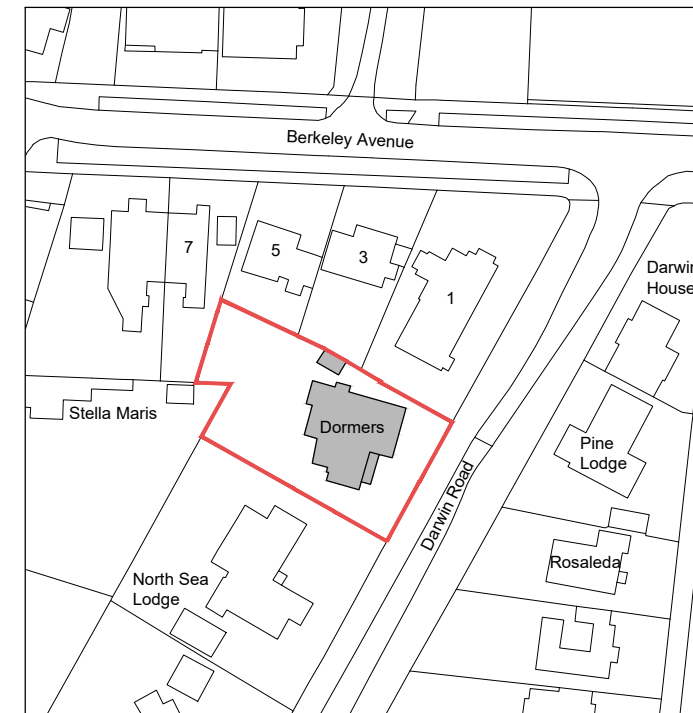


Existing Site Location Plan
Scale 1:1250

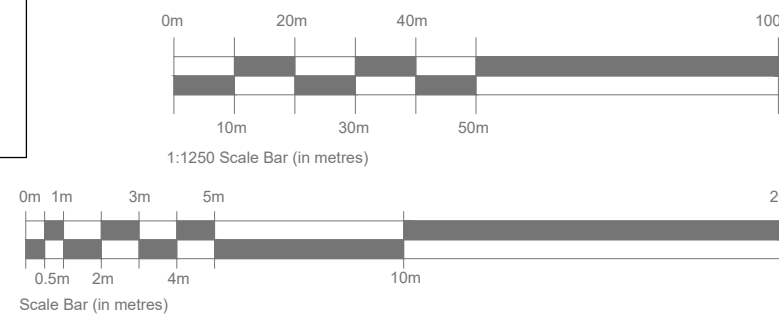

Notes.

- Do not scale (Except for planning purposes only).
- The contractor is responsible for checking dimensions, tolerances and references. Report all discrepancies before proceeding with the works.
- Where an item is covered by drawings to different scales the larger scale drawing is to be worked to.

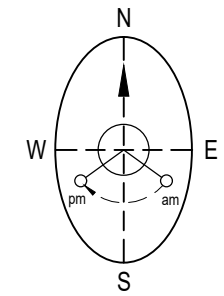

| | | |
|--------|----------|-------------------|
| Rev B: | 06.12.23 | Planners comments |
| Rev A: | 28.11.23 | Planners comments |
| Rev. | Date. | Description. |

Project Title.
**Proposed Alterations to
Dormers,
Darwin Road,
Birchington.
CT7 9JL**

Drawing Description.
Existing Site Block & Location Plan

| | |
|----------------------------------|-----------------------------|
| Scale. 1:200/1250 @ A3 | Date. November 23 |
|----------------------------------|-----------------------------|

| | |
|-----------|-------------|
| Drawn By. | Checked By. |
|-----------|-------------|

Purpose.
PLANNING

| | |
|--------------------------------|-----------------------|
| Drawing No. 23/92/01 | Revision. B |
|--------------------------------|-----------------------|