



NOT FOR CONSTRUCTION

REFER TO DRAWING SERIES:


- BW00: Site Layouts
- BW01: Floor Plans
- BW02: Elevations/Sections
- BW03: Details
- BW04: Notes/Specifications

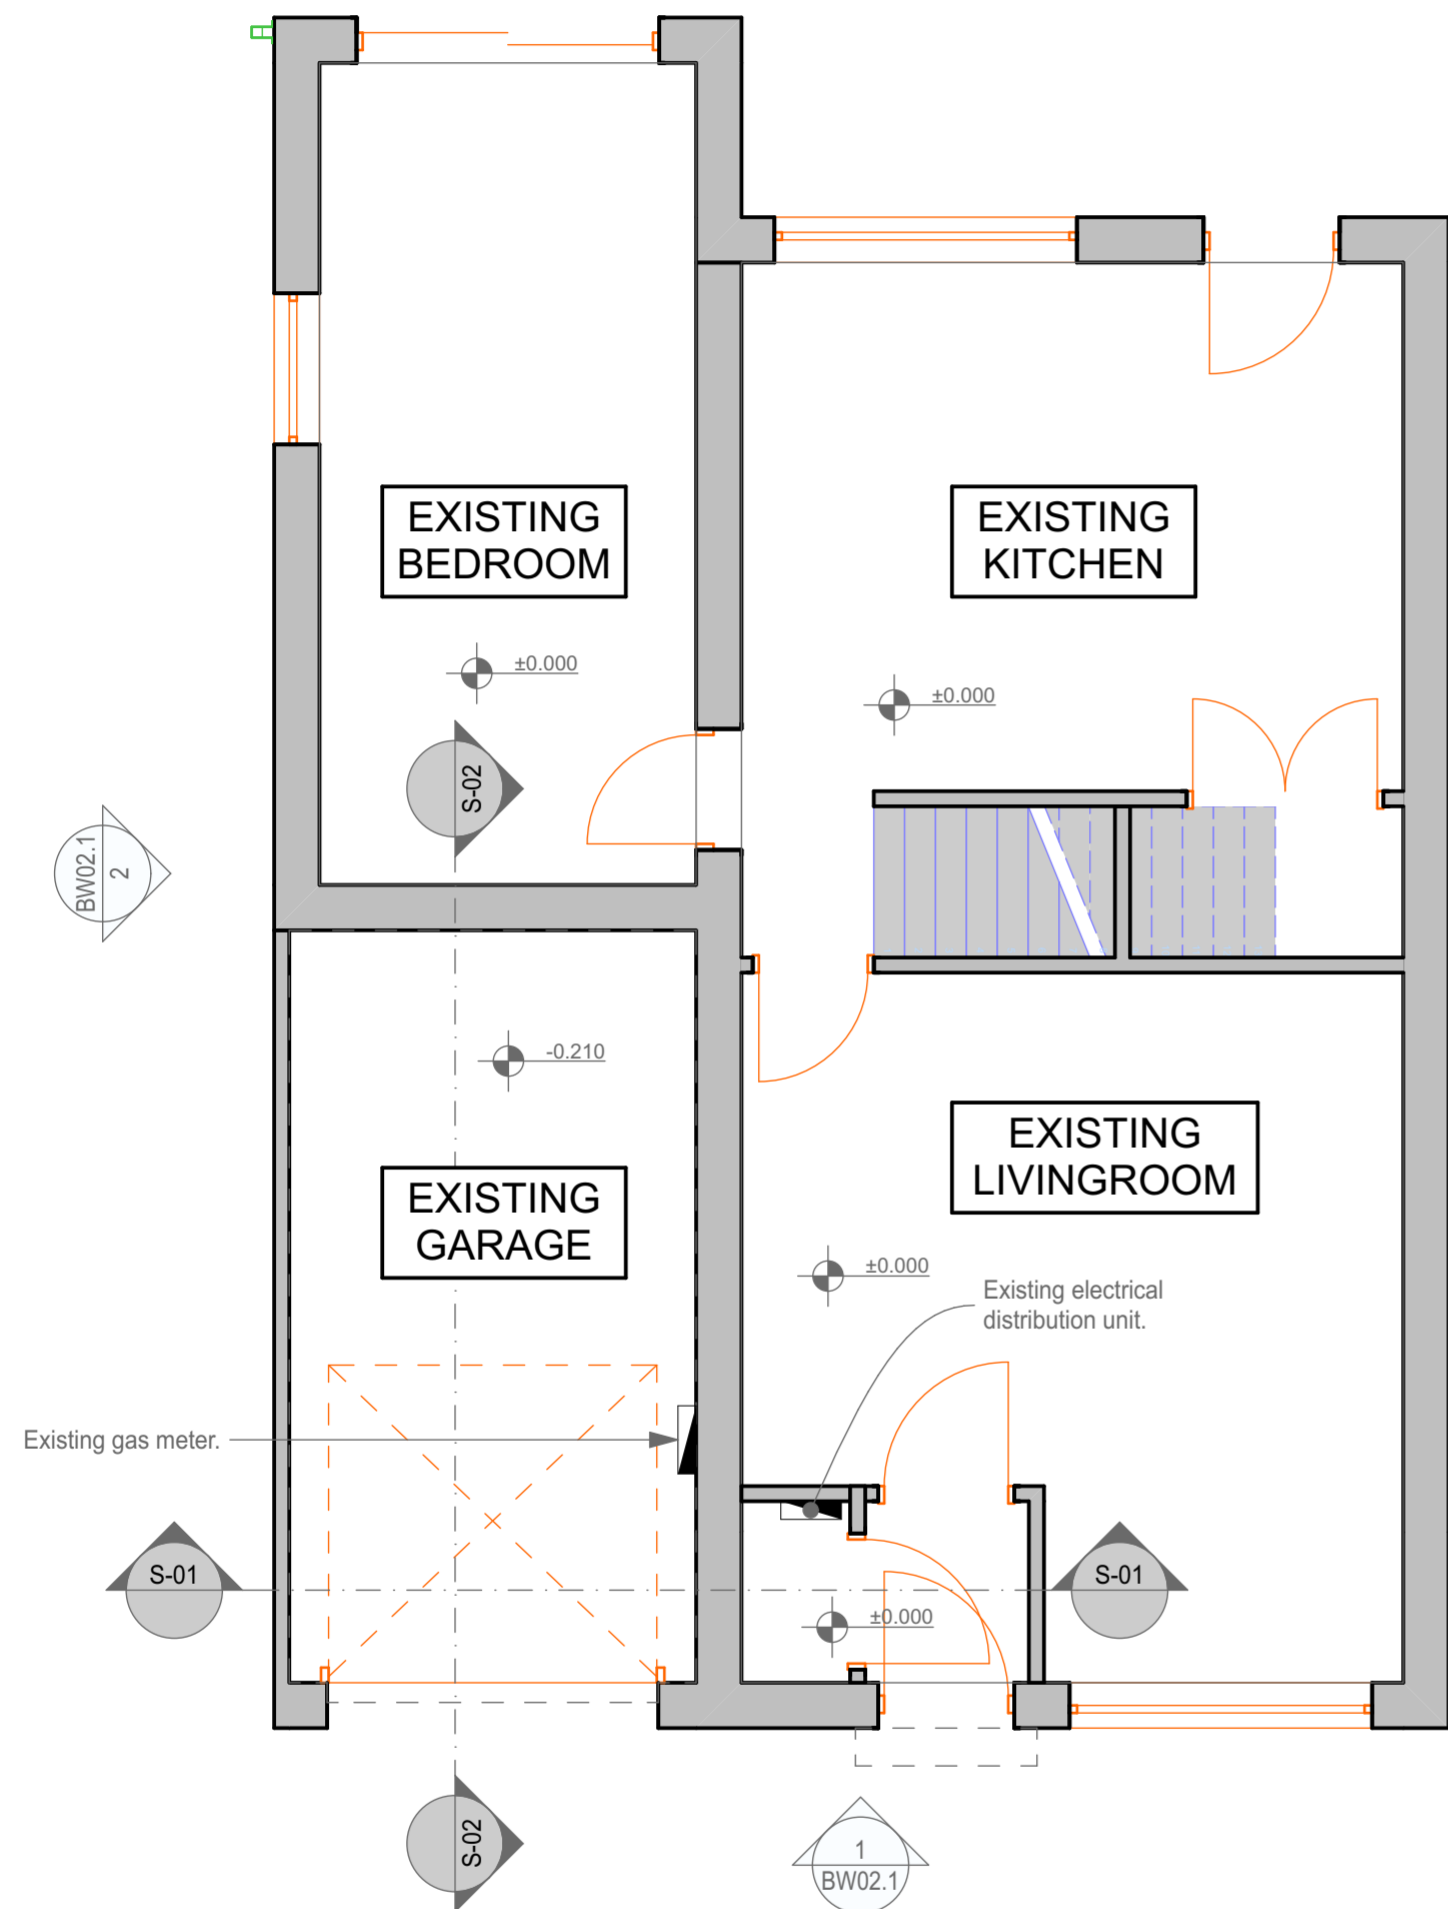

1 Existing Ground Floor Plan. 1:50

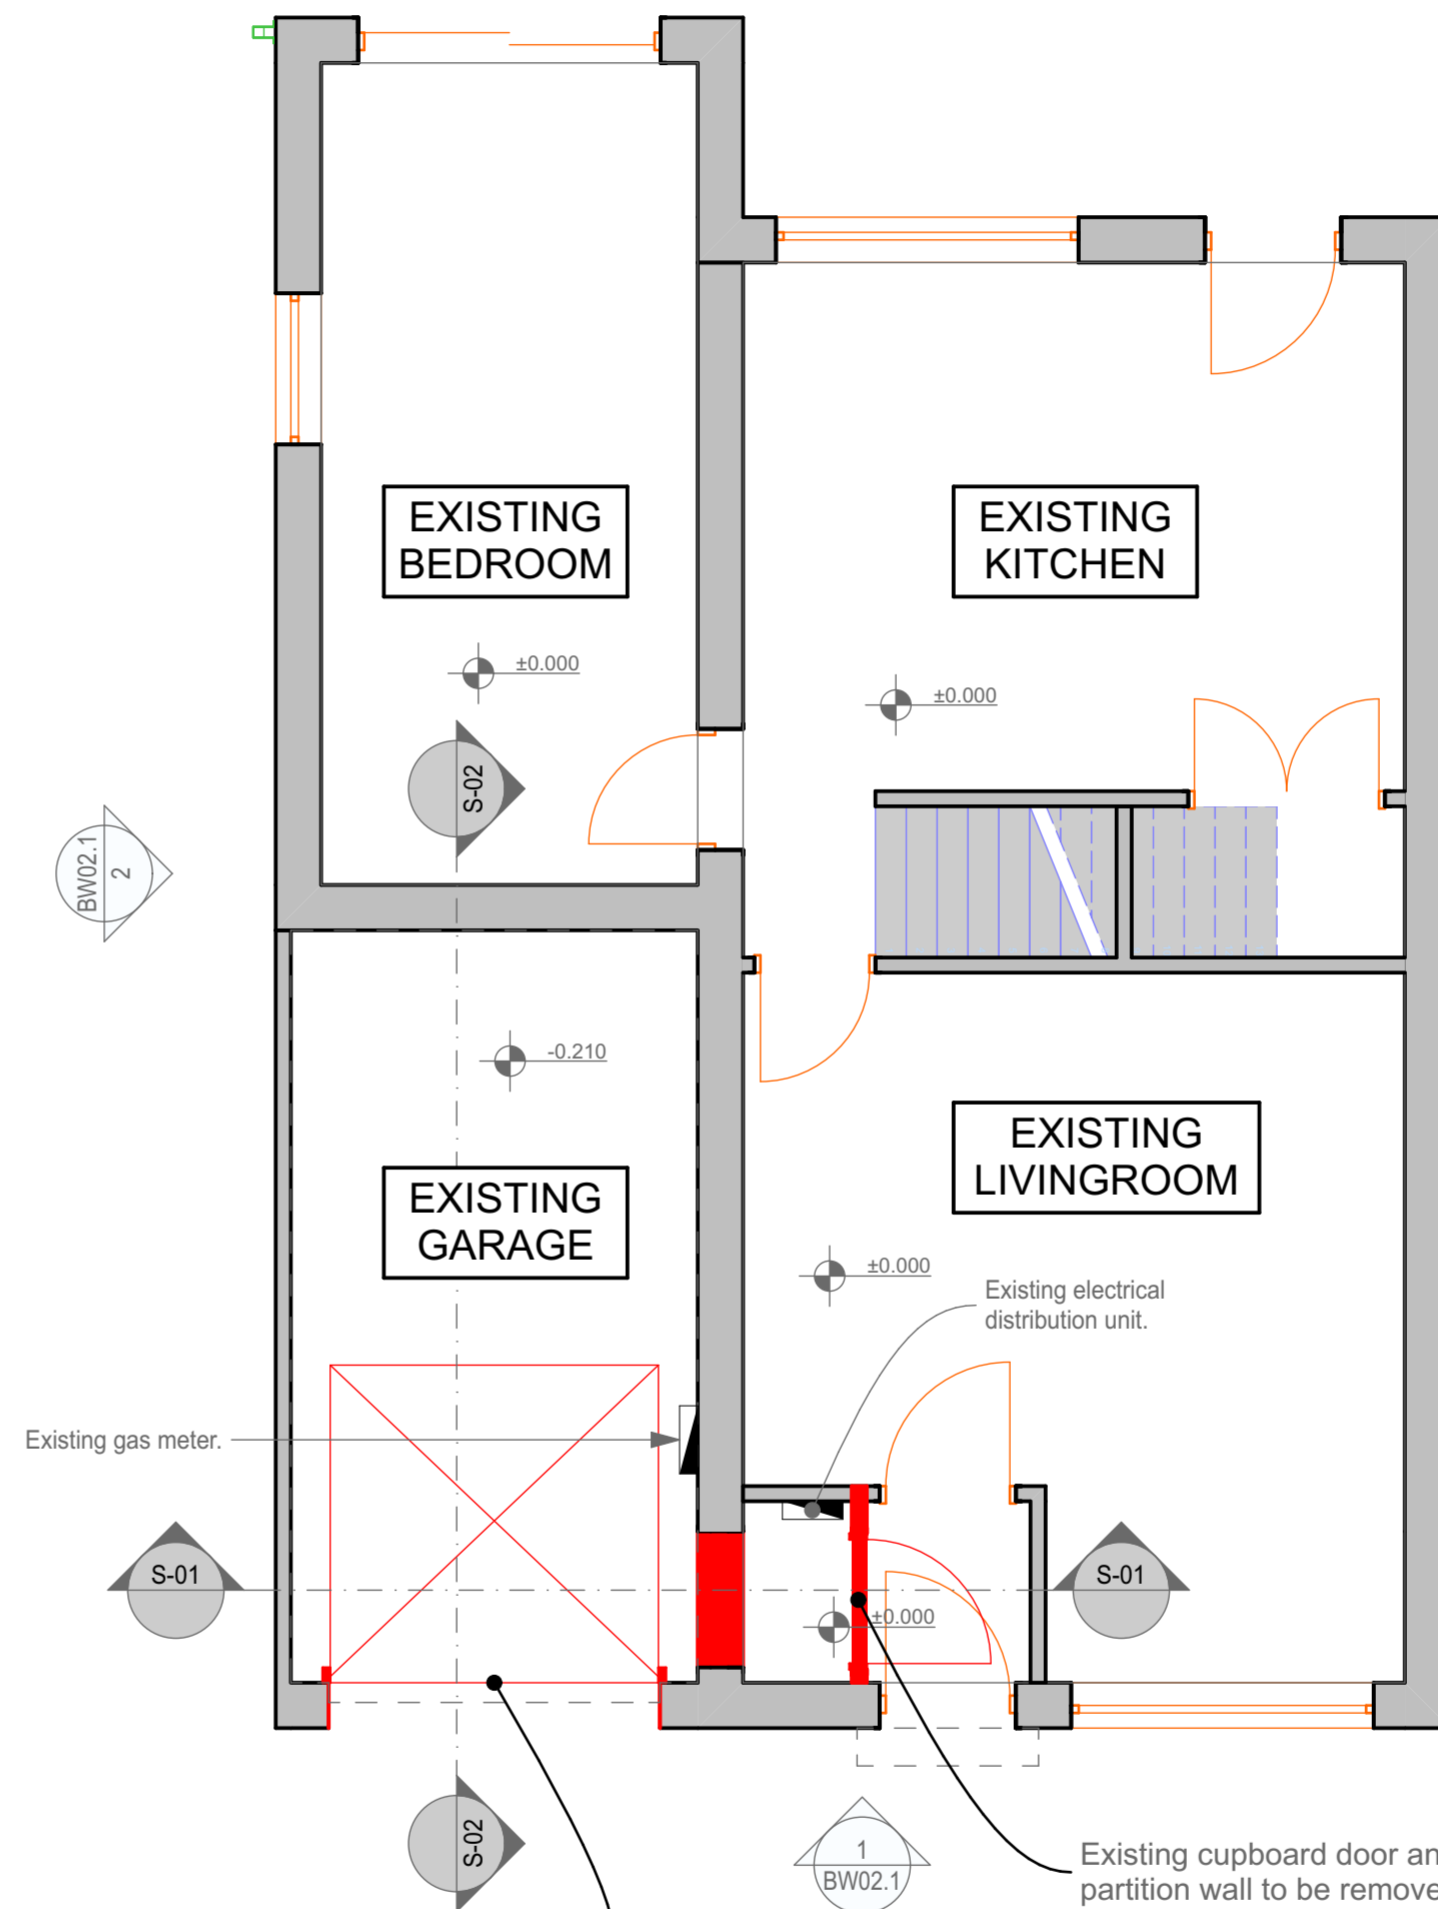

2 Ground Floor Demolition Plan. 1:50

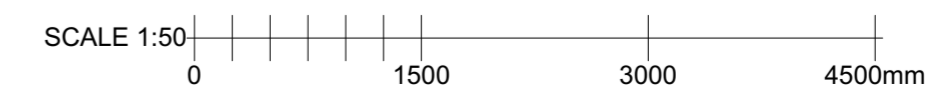

Project: 43 Keith Avenue  
Stirling  
FK7 7UA

Client: Mr Andrew Perry

Project number: 215

Originator: AL  
Email: hello@CanaanConsulting.co.uk  
Telephone: 07796 851 760

Rev	Date	Comment

Existing Ground Floor Plans

Drawing ID:  
**BW01.1**

Printed: 30/11/2023

