


26 mall park road

21 mall park road

25°

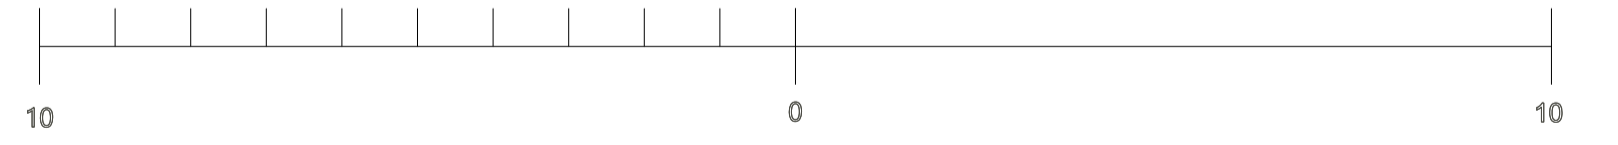

Drawing number	07
Drawing type	Shadow line
Scale	1 : 100