




- NOTE
1. DRAWINGS MUST NOT BE SCALED; WORK ONLY TO FIGURED DIMENSIONS
 2. CHECK ALL DIMENSIONS ON SITE BEFORE ORDERING MATERIALS OR PUTTING WORK IN HAND
 3. SHOP DRAWINGS OF MANUFACTURED ITEMS MUST BE APPROVED BY THE ARCHITECTS BEFORE WORK IS PUT IN HAND
 4. DIMENSIONS MUST BE VERIFIED ON SITE BEFORE PREPARATION OF SHOP DRAWINGS
 5. THE ARCHITECT MUST BE NOTIFIED OF ANY DISCREPANCIES IMMEDIATELY
 6. IF IN DOUBT ASK!

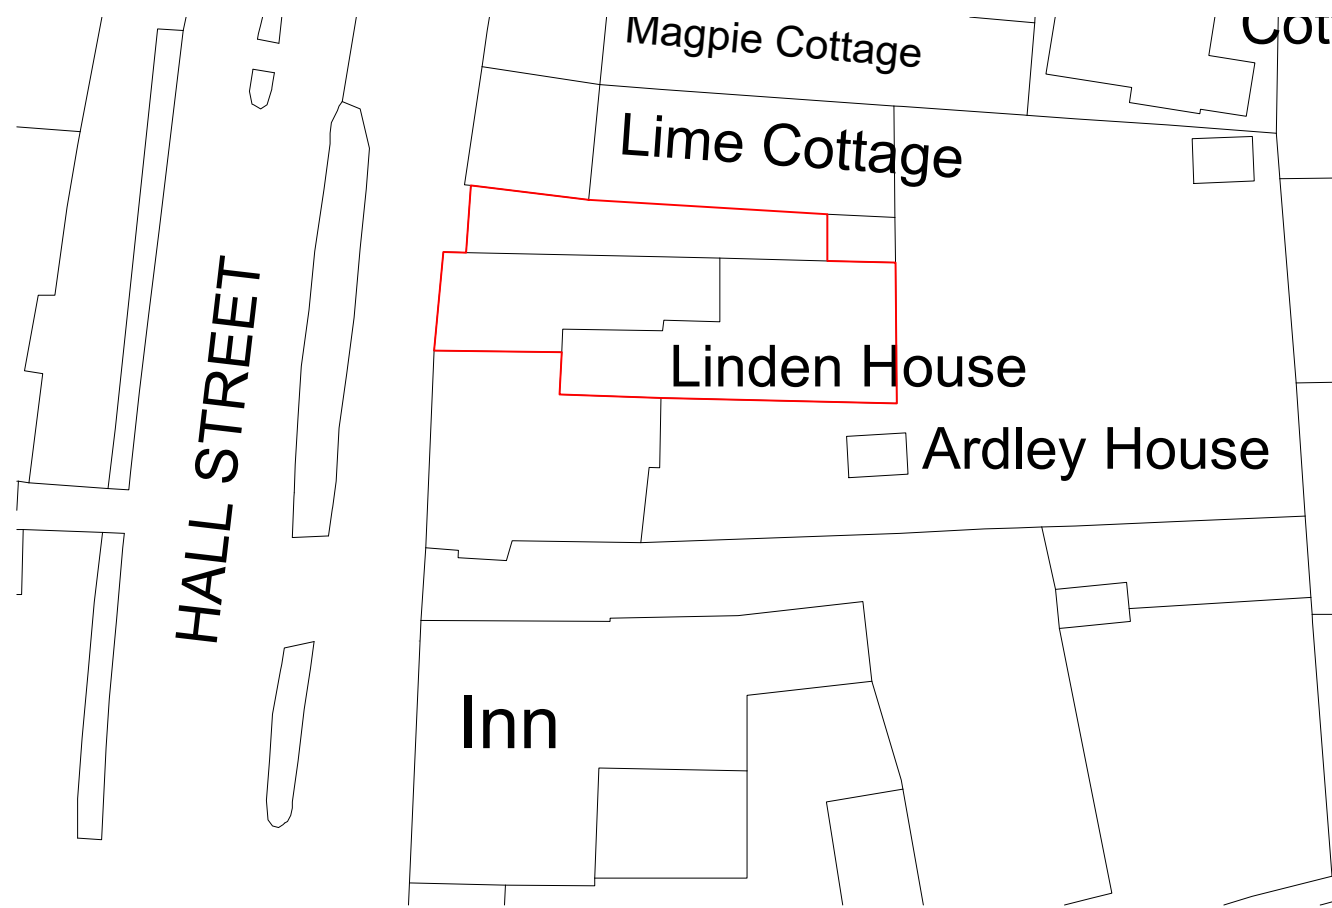



Existing Block Plan
Scale: 1:500

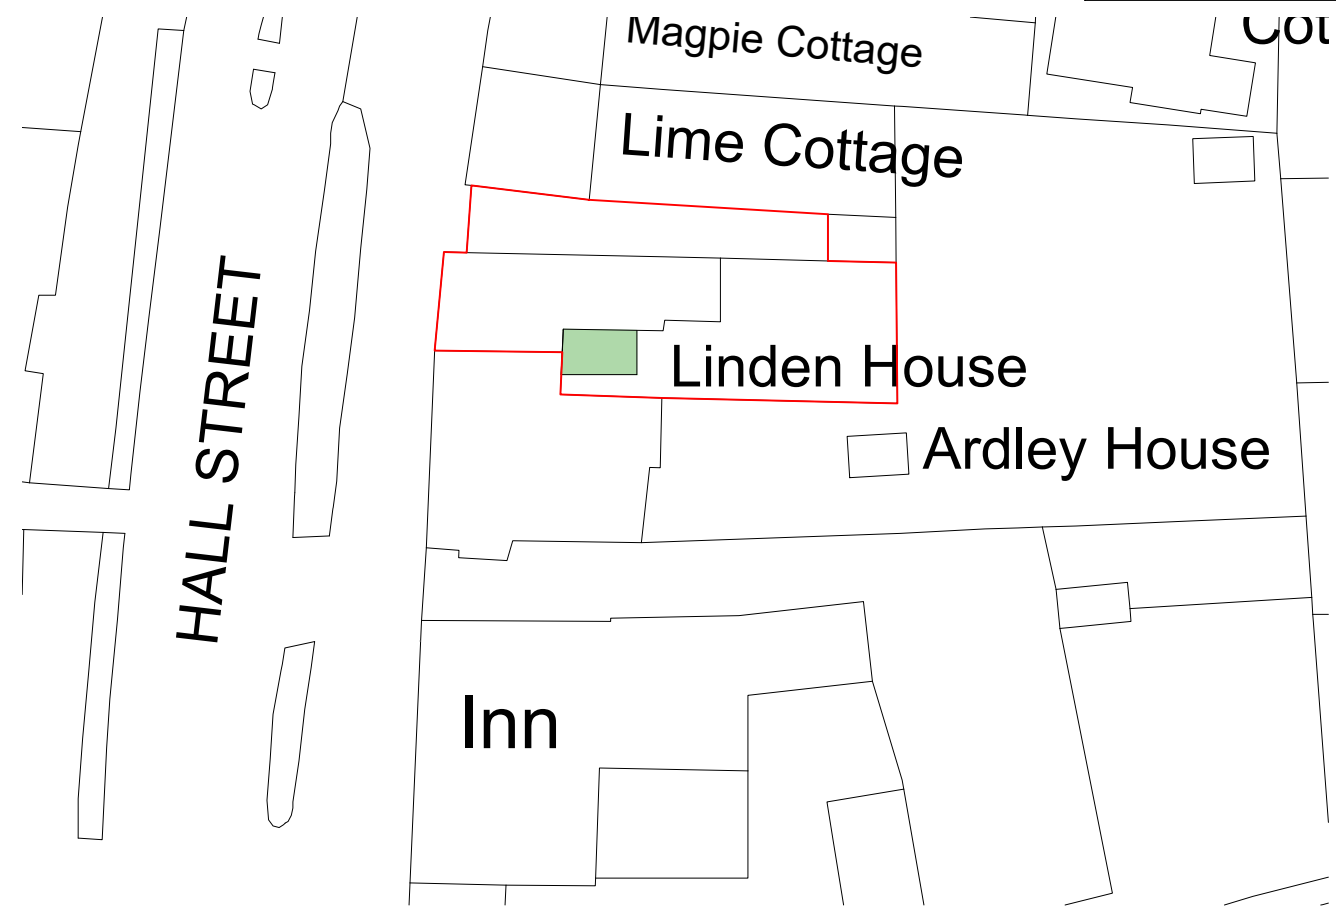

Proposed Block Plan
Scale: 1:500

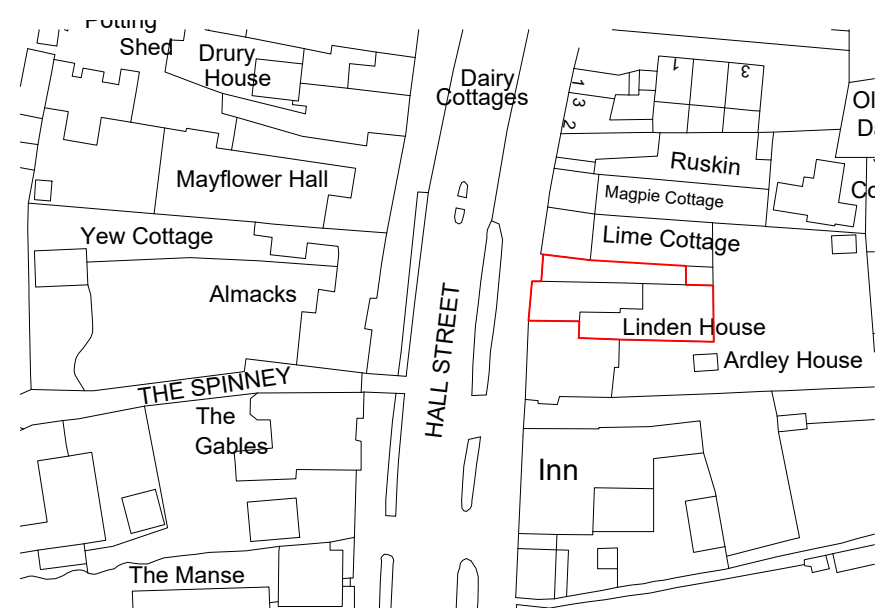

Ordnance Survey, (c) Crown Copyright 2023. All rights reserved. Licence number 100022432
Location Plan
Scale: 1:1250

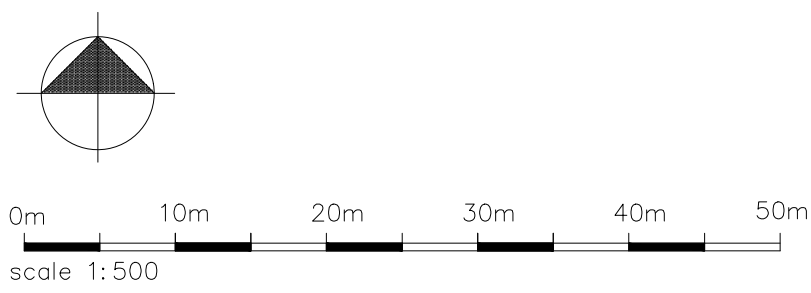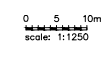

P1 17:11:23 Issued for Planning
revisions

PLANNING

drawing title Site Location Plan Existing Block Plans		client Mr & Mrs Hussey				
job title Linden House, Hall Street Long Melford		scale Noted@A3	drawn MS	date Nov' 23	sheet/layout number 23-103-SP-099	rev P1
MORE THAN PRETTY PICTURES ARCHITECTS tel: 07969355994 matthew@mtppa.co.uk						