



ALL DIMENSIONS AND LEVELS TO BE CHECKED ON SITE BY MAIN CONTRACTOR PRIOR TO COMMENCING EXCAVATION WORKS. ANY DISCREPANCY IS TO BE REPORTED BACK TO THE DESIGNER FOR INSTRUCTION.

THIS DRAWING IS THE PROPERTY OF SIMON BURKE DESIGN LTD AND MAY NOT BE REPRODUCED OR DISCLOSED TO A THIRD PARTY IN ANY FORM WITHOUT WRITTEN PERMISSION.

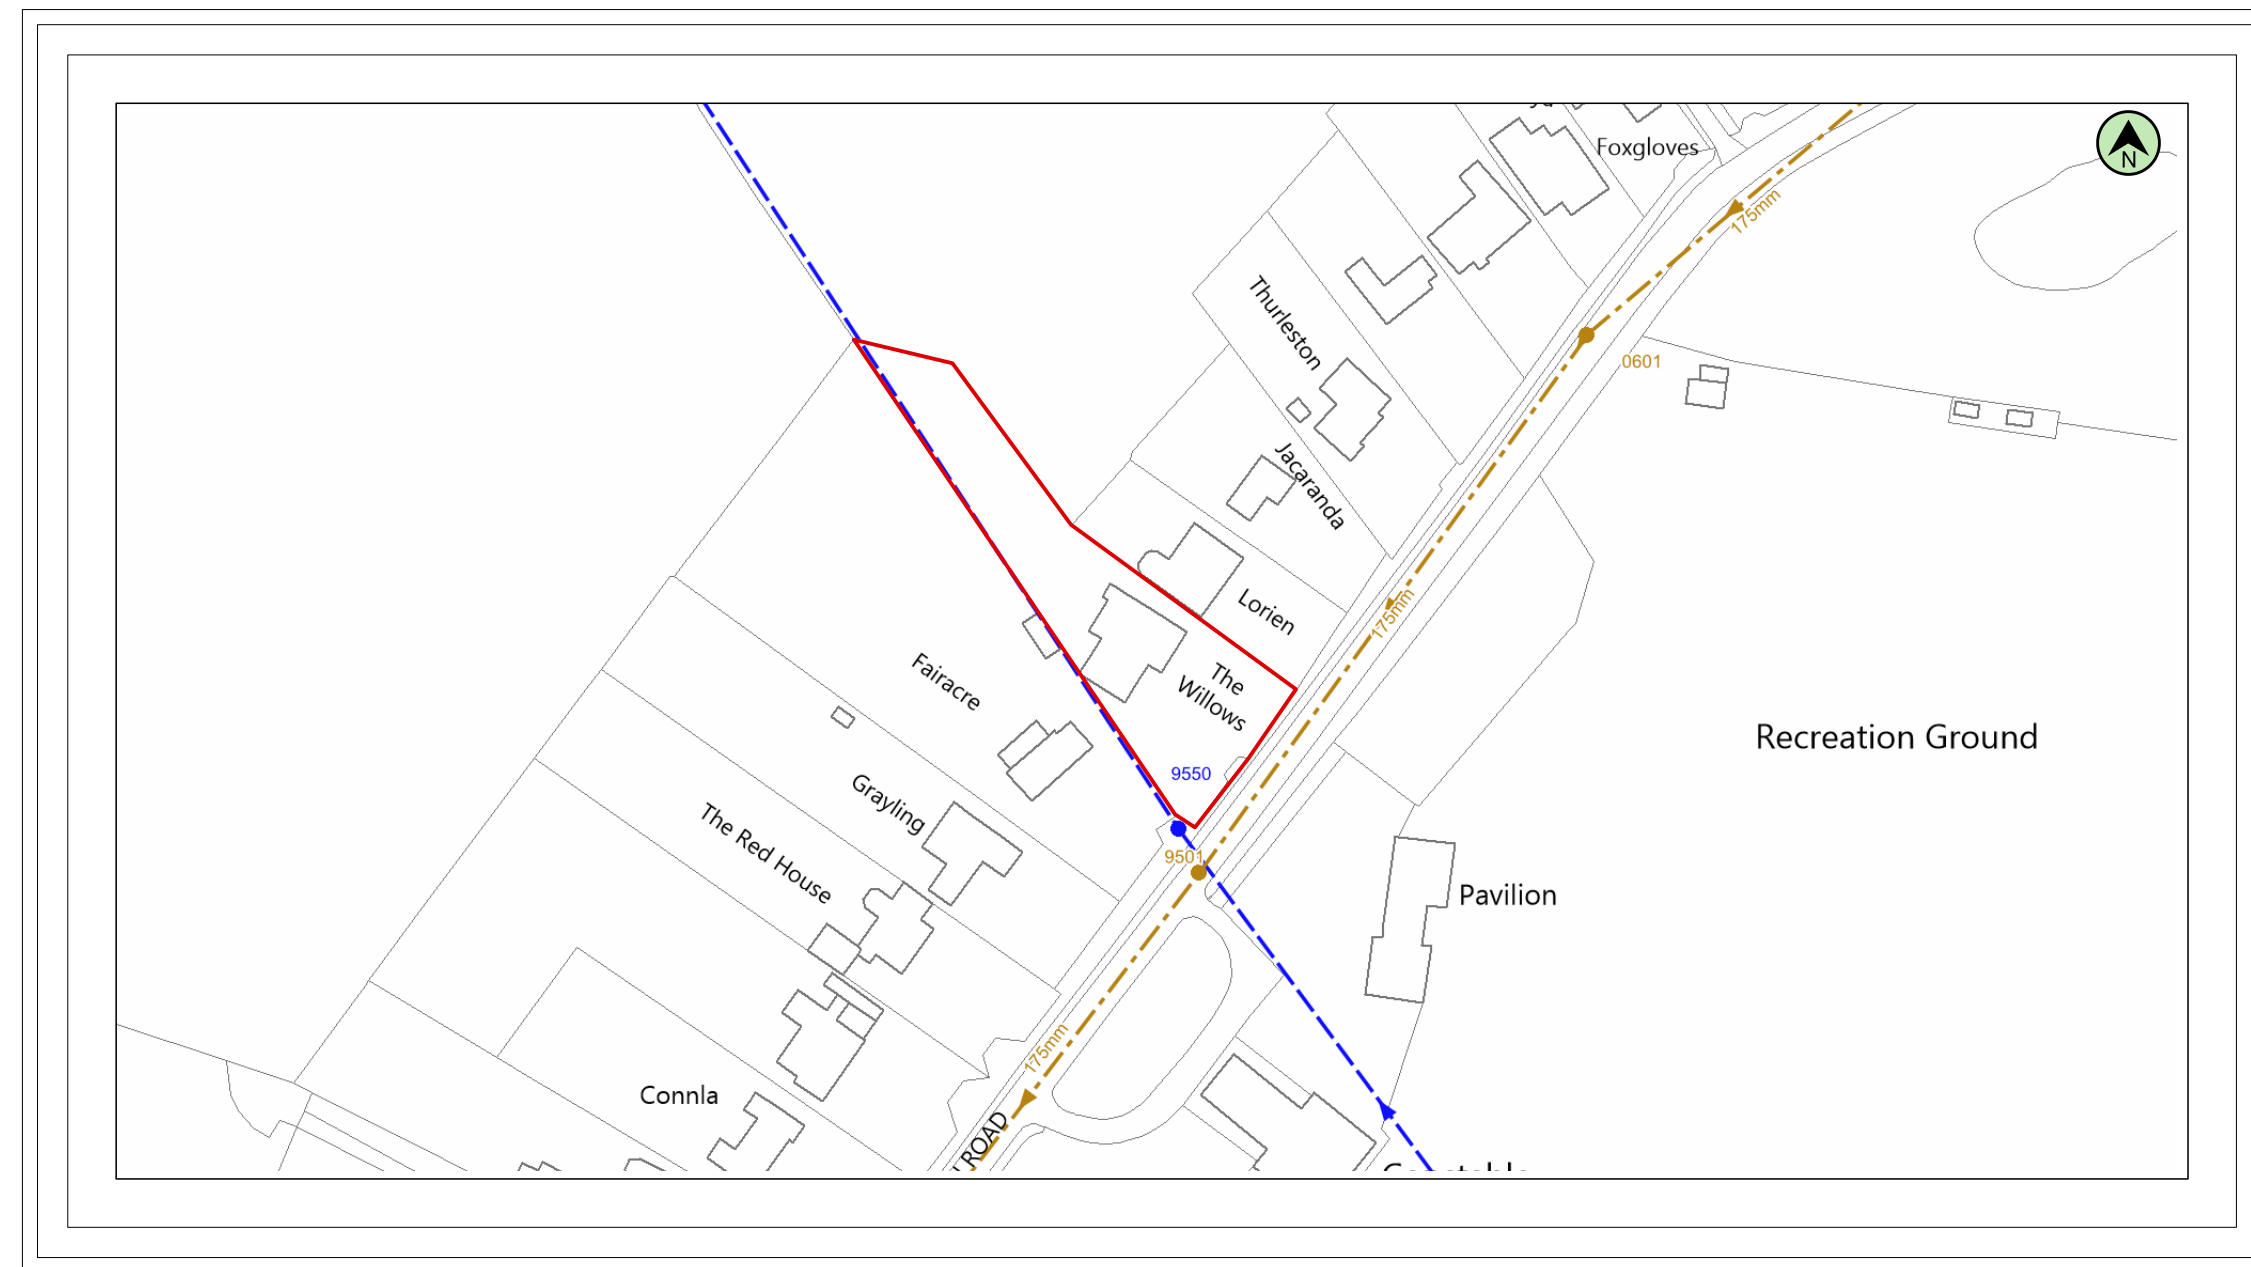

Site Location Plan  
Scale 1:1250

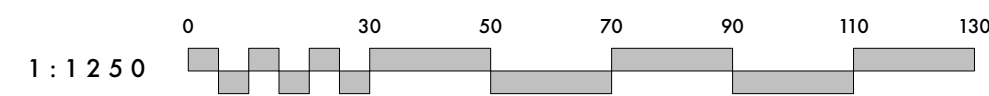

## PLANNING ISSUE

project	project no.
The Willows, East Bergholt, Colchester, Essex	0323
drawing	drawing no.
Site Location Plan	06
scale	scale
	1:1250 @ A2
	date
	Mar. 2023
	north
	revision
 <b>SIMON BURKE DESIGN</b> enquiries@simonbdesign.co.uk 01206 692 511 Unit 4C Room 2, The Gattinets, Hadleigh Road East Bergholt, Colchester, Essex CO7 6QT	