



LOCATION PLAN
Scale 1:2500

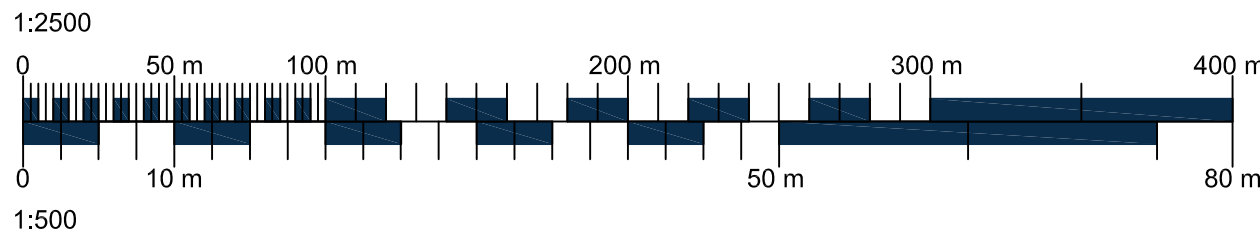

BLOCK PLAN
Scale 1:500

SITE LOCATION

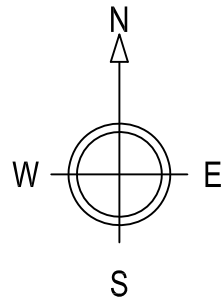

- NOTES:
1. Use written dimensions only. All dimensions to be checked on site and any discrepancies reported to ACORUS immediately. If in doubt ask.
 2. Where relevant, significant hazards have been identified on the drawing. Hazards which should be obvious to a competent contractor or unforeseeable have not been identified.
 3. This drawing is confidential and remains the exclusive property of ACORUS.

© ACORUS Rural Property Services Ltd.

Rev.	Date	Description	Dwn	Chk
		Amendment.	Drawn.	Checked.

PROJECT

BAKER
OLD HALL FARM
IP14 3RR

TITLE
SITE LOCATION & BLOCK PLAN
CLASS Q

SCALE	DATE	DRAWN BY	CHECKED BY
AS SHOWN @A3	10/23	EB	SR
JOB NO.	DRAWING NO.	REVISION	
BAKER/EB23/600	100_03		



acorus

Planning. Design. Property.

acorus.co.uk