



Ordnance Survey (c) Crown Copyright 2023. All rights reserved. Licence number 100022432

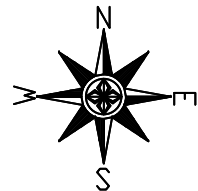

Rev No.	Revision Note.	Date	Drawn	Checked

NUMBER - REV - CLIENT - PROJECT 04530-00 - A - Simon Mattison - The Barn		
TITLE Location Plan		BOURNE VALLEY ASSOCIATES ANDOVER LANE FARM FABERSTOWN ANDOVER HAMPSHIRE SP11 9PE Tel: 01264 850159 Email: info@bournevalley.co.uk
DATE 30.11.23	SHEET 01	
DRN BY AW	CHK BY AW	PAPER SIZE A3

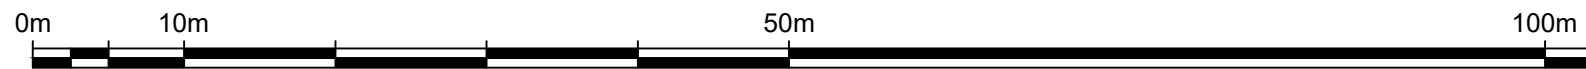