



Outline of existing house drawn to demonstrate the scale of the development in relation to the existing structure. Existing details omitted

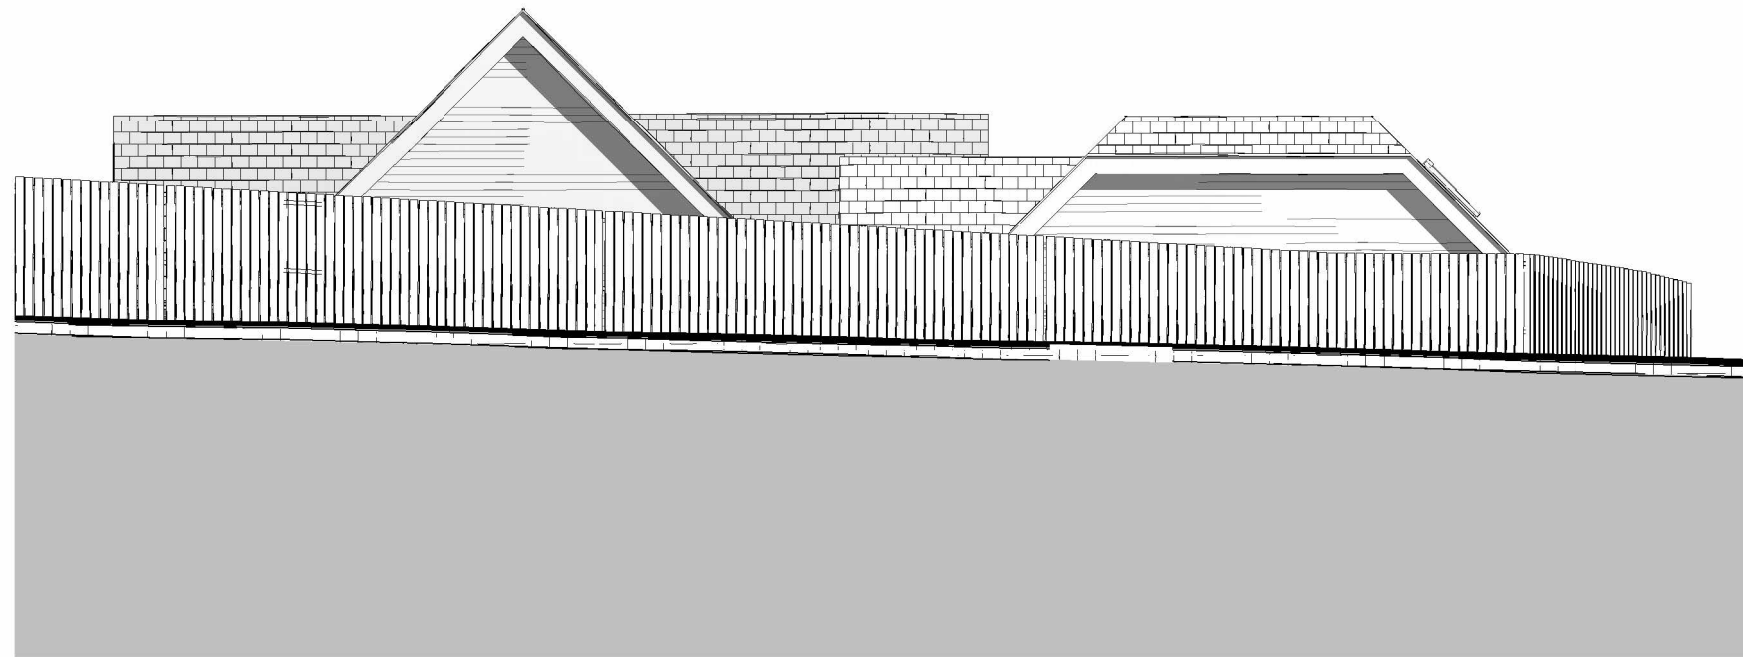


North - Proposed
1 : 100

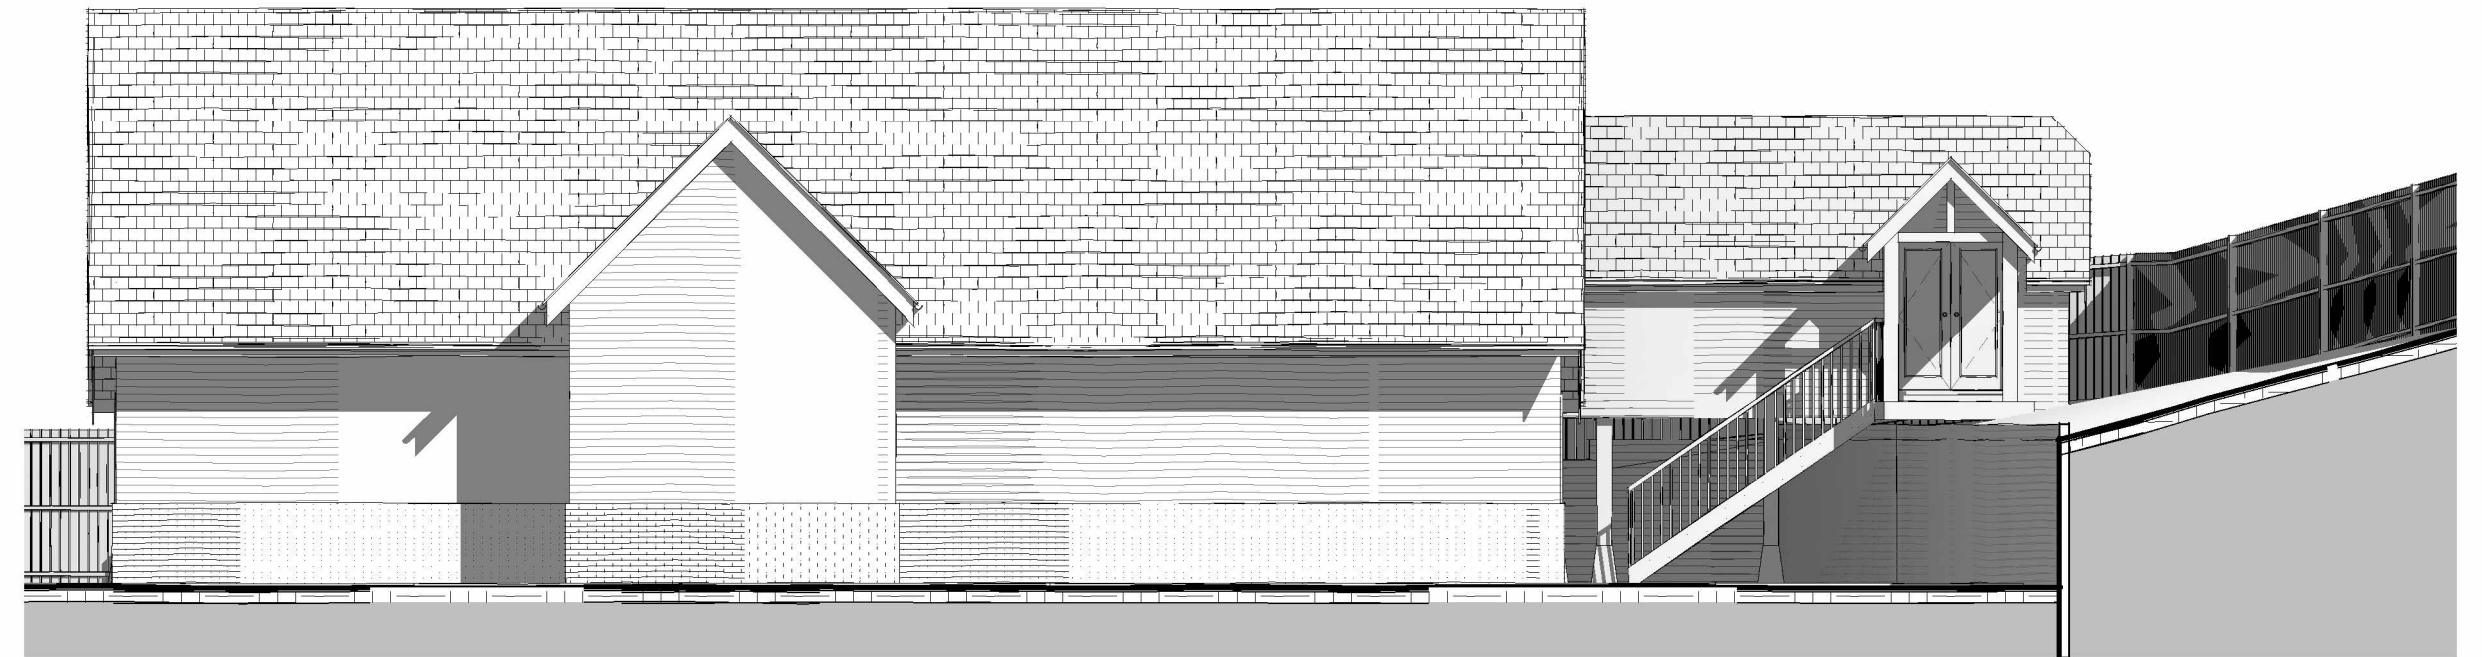


East - Proposed
1 : 100



South - Proposed
1 : 100

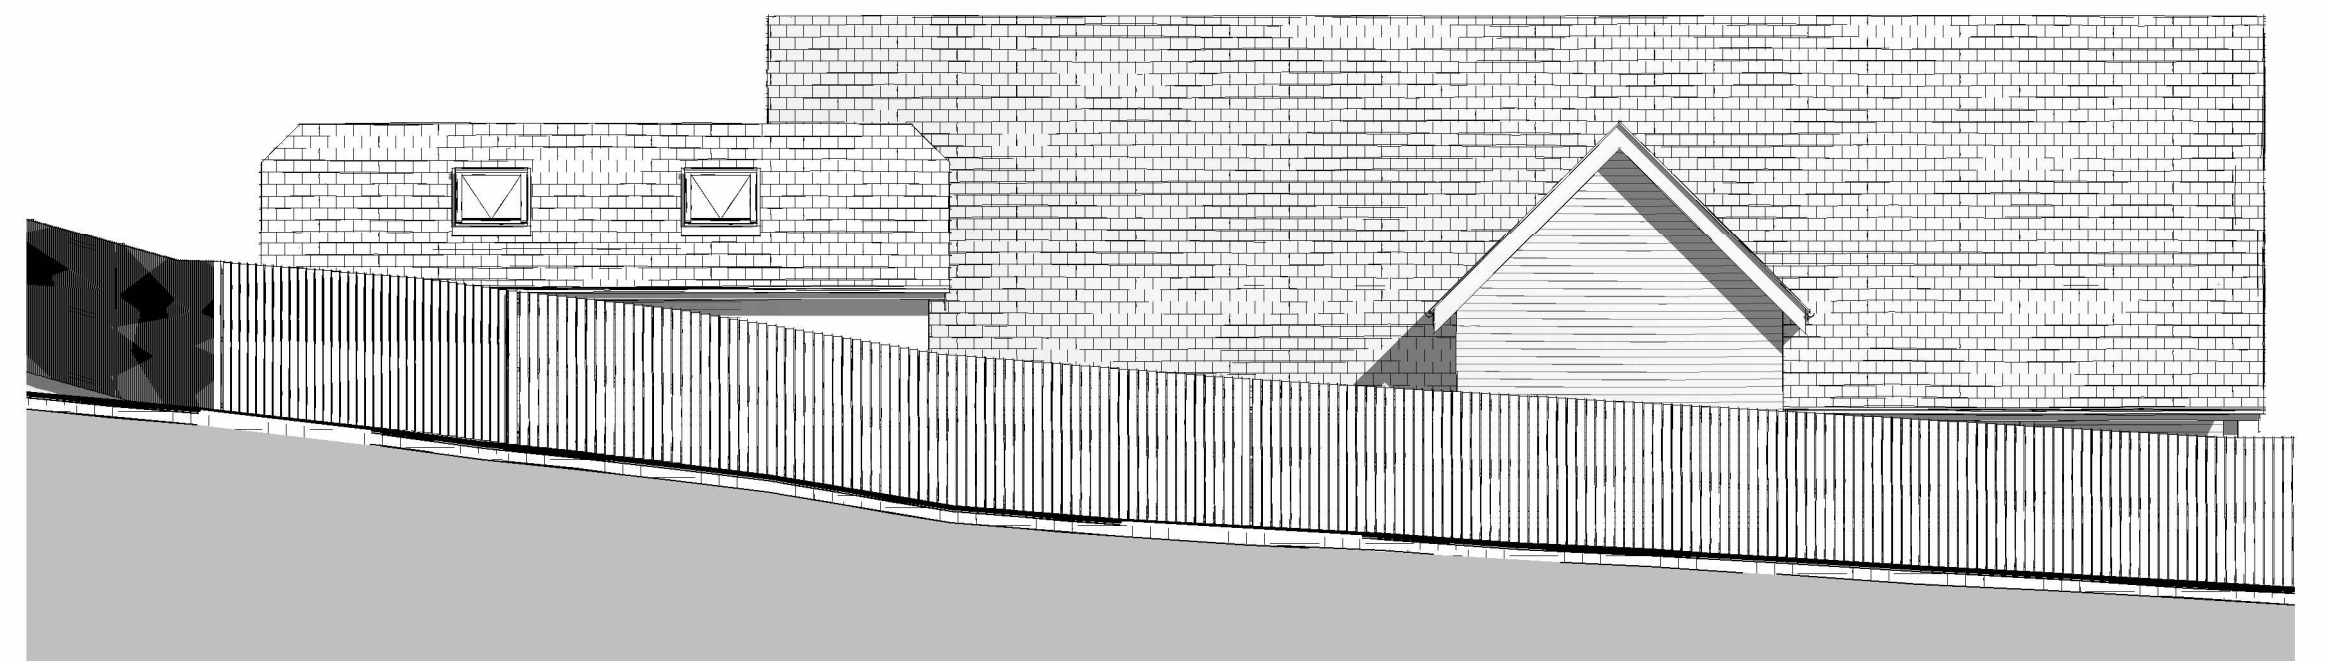

West - Proposed
1 : 100

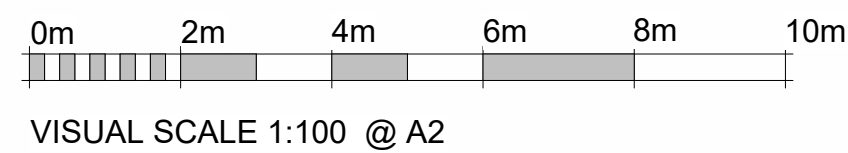

Rev No.	Revision Note.	Date	Drawn	Checked

Project number 04530-01	Client The Barn	Project Garage	
Title Proposed Elevations		BOURNE VALLEY ASSOCIATES ANDOVER LANE FARM FABERSTOWN ANDOVER HAMPSHIRE SP11 9PE Tel: 01264 850159 Email: info@bournevalley.co.uk	
Date 27.11.23	Sheet 05		Scale 1 : 100
Drawn by AW	Checked by AW		Paper Size A2

