


**Site Copy 1**  
1 : 100

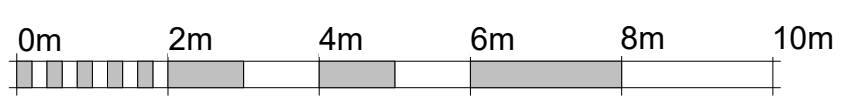

VISUAL SCALE 1:100 @ A3

Rev No.	Revision Note.	Date	Drawn	Checked

Project number <b>04530-01</b>	Client <b>The Barn</b>	Project <b>Garage</b>
Title <b>Proposed Plan</b>		<b>BOURNE VALLEY ASSOCIATES</b>
Date <b>27.11.23</b>	Sheet <b>03</b>	ANDOVER LANE FARM FABERSTOWN ANDOVER HAMPSHIRE SP11 9PE Tel: 01264 850159 Email: info@bournevalley.co.uk
Drawn by <b>AW</b>	Checked by <b>AW</b>	Scale <b>1 : 100</b>
		Paper Size <b>A3</b>

