

North
1 : 100



South
1 : 100


Materials

- Slate roof tiles
- Timber feather edge cladding
- Timber windows and doors


All to match the existing house



East
1 : 100

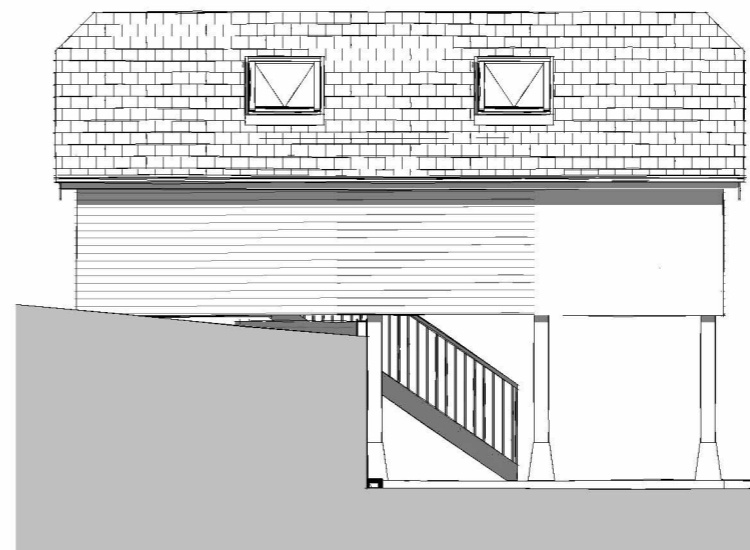

West
1 : 100

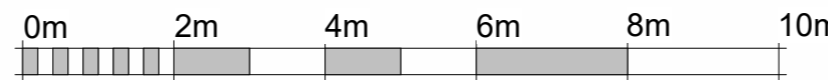

VISUAL SCALE 1:100 @ A3

Rev No.	Revision Note.	Date	Drawn	Checked

Project number	Client	Project
04530-01	The Barn	Garage
Title		BOURNE VALLEY ASSOCIATES ANDOVER LANE FARM FABERSTOWN ANDOVER HAMPSHIRE SP11 9PE Tel: 01264 850159 Email: info@bournevalley.co.uk
Elevations		
Date	Sheet	
27.11.23	06	1 : 100
Drawn by	Checked by	Paper Size
AW	AW	A3

