




Outline of existing house drawn to demonstrate the scale of the development in relation to the existing structure. Existing details omitted

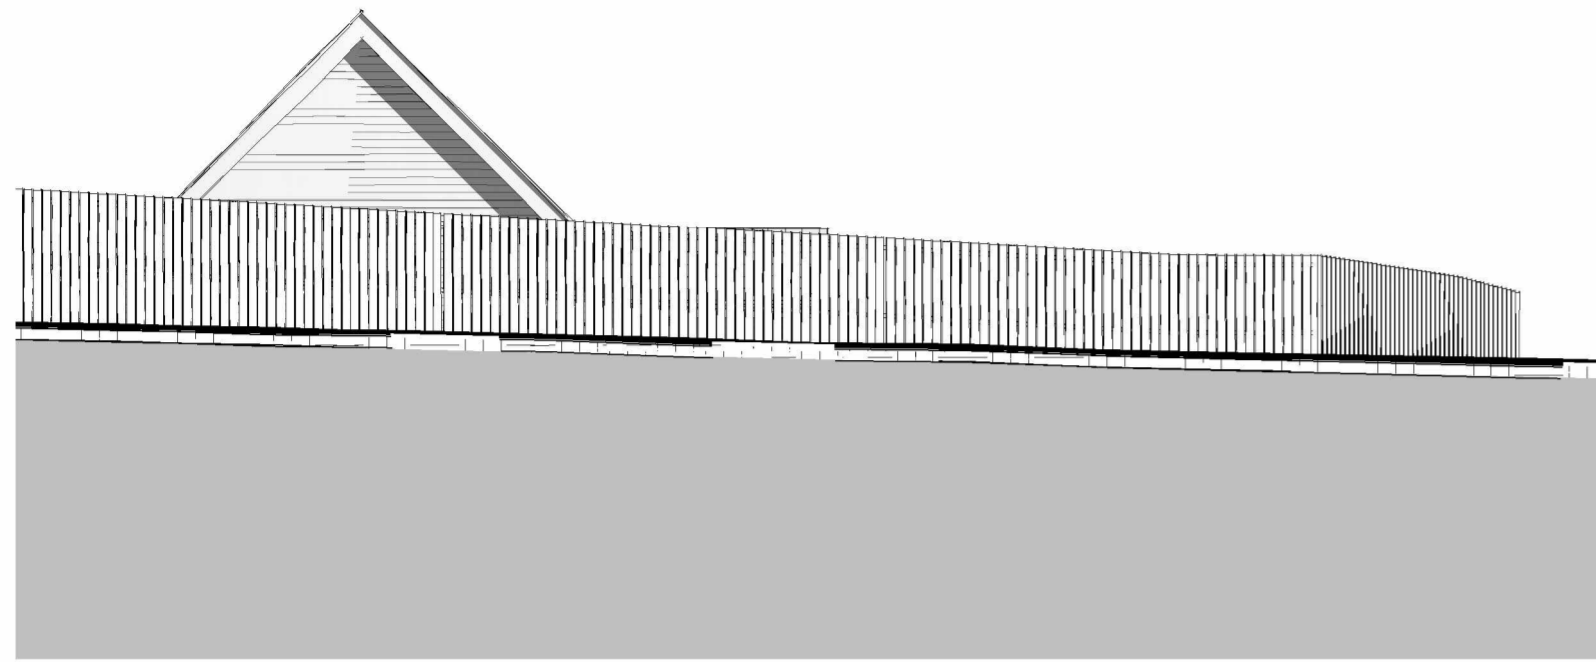


North - Existing
1 : 100

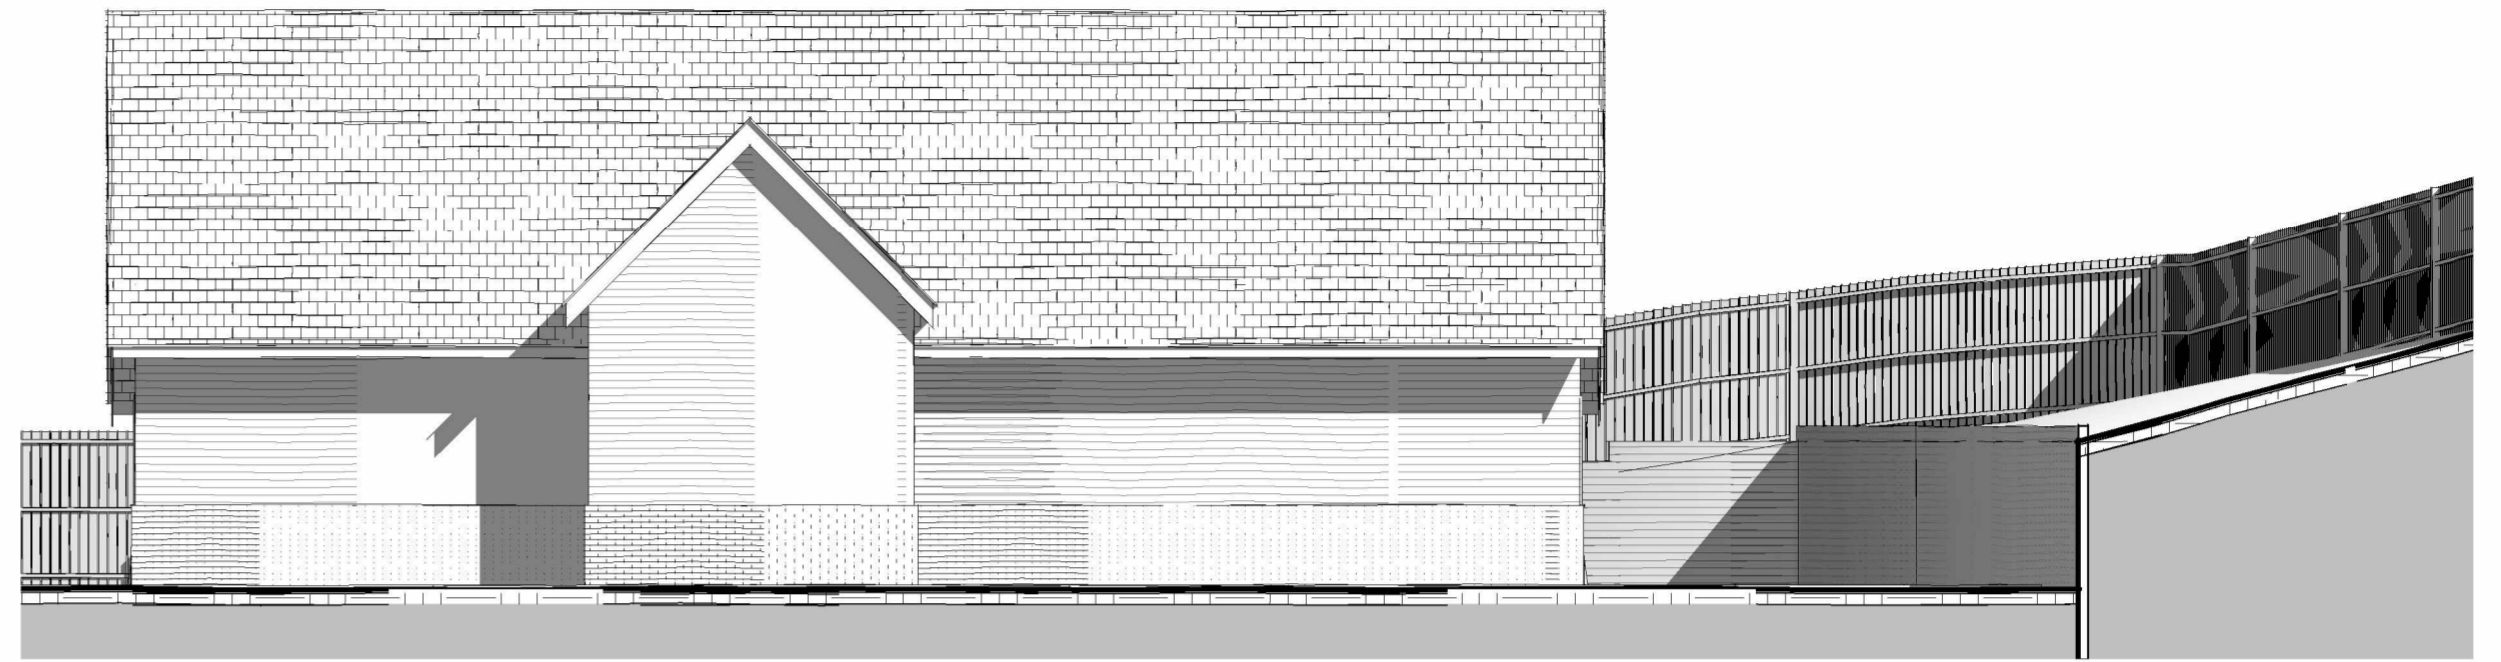


East - Existing
1 : 100

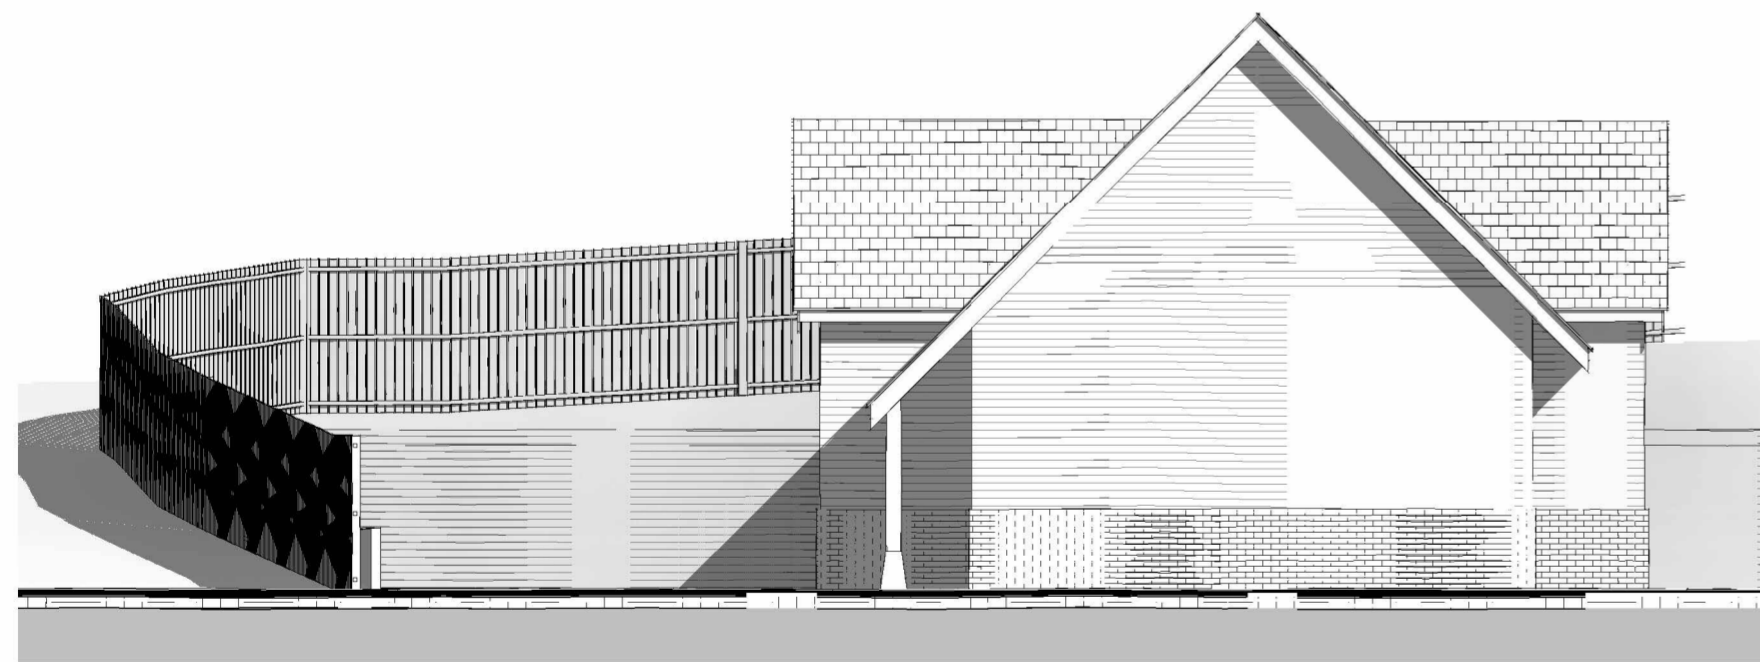

South - Existing
1 : 100

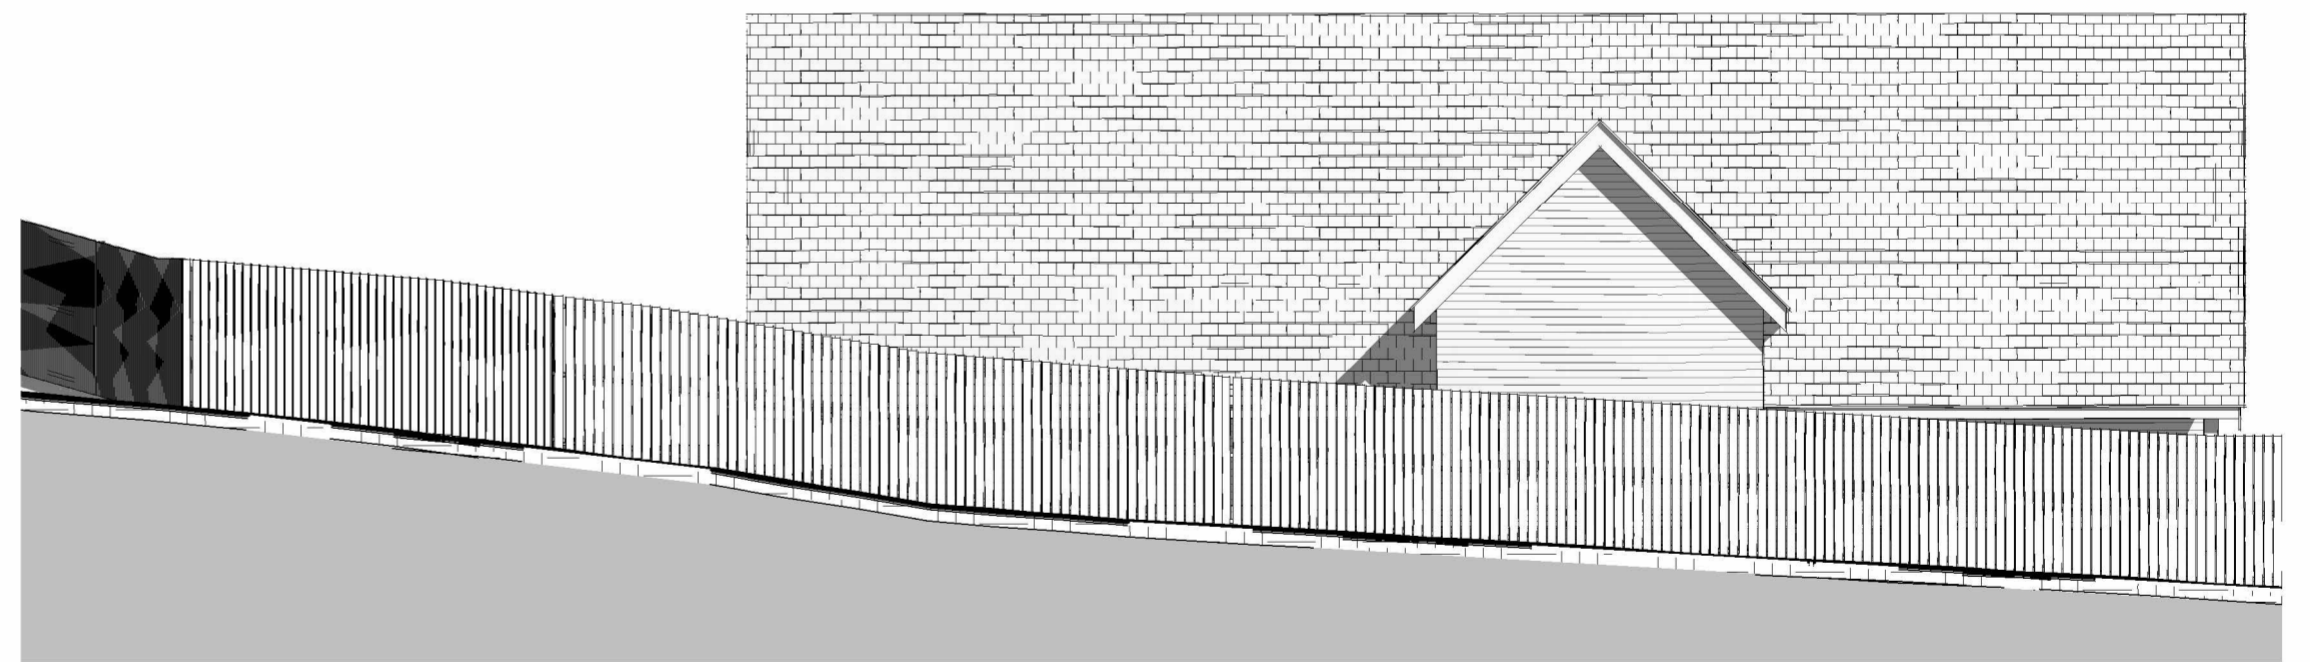

West - Existing
1 : 100

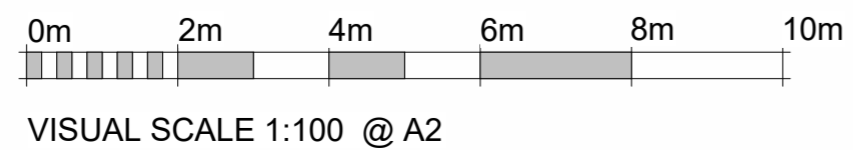

Rev No.	Revision Note.	Date	Drawn	Checked

Project number	Client	Project	
04530-01	The Barn	Garage	
Title		BOURNE VALLEY ASSOCIATES ANDOVER LANE FARM FABERSTOWN ANDOVER HAMPSHIRE SP11 9PE Tel: 01264 850159 Email: info@bournevalley.co.uk	
Existing Elevations			
Date	Sheet		Scale
27.11.23	02		1 : 100
Drawn by	Checked by	Paper Size	
AW	AW	A2	

