


Site
1 : 100

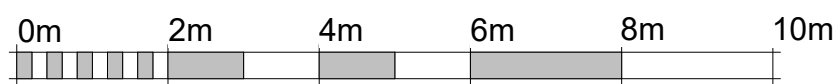

VISUAL SCALE 1:100 @ A3

Rev No.	Revision Note.	Date	Drawn	Checked

Project number 04530-01	Client The Barn	Project Garage
Title Existing Plan		BOURNE VALLEY ASSOCIATES
Date 27.11.23	Sheet 01	Scale 1 : 100
Drawn by AW	Checked by AW	Paper Size A3
ANDOVER LANE FARM FABERSTOWN ANDOVER HAMPSHIRE SP11 9PE Tel: 01264 850159 Email: info@bournevalley.co.uk		

