

GENERAL NOTES

All dimensions to be checked on site. All details and dimensions relating to the sub-contractors or suppliers work must be checked and agreed between the sub-contractors or supplier and the general contractor.

Do not scale from drawings for construction purposes.



This drawing is to be read in conjunction with all relevant planning documentation.

Works to comply with current Codes of Practice, British Standards and Building Regulations.

Planning Drawing - Not for Construction



Location Plan
1:1250

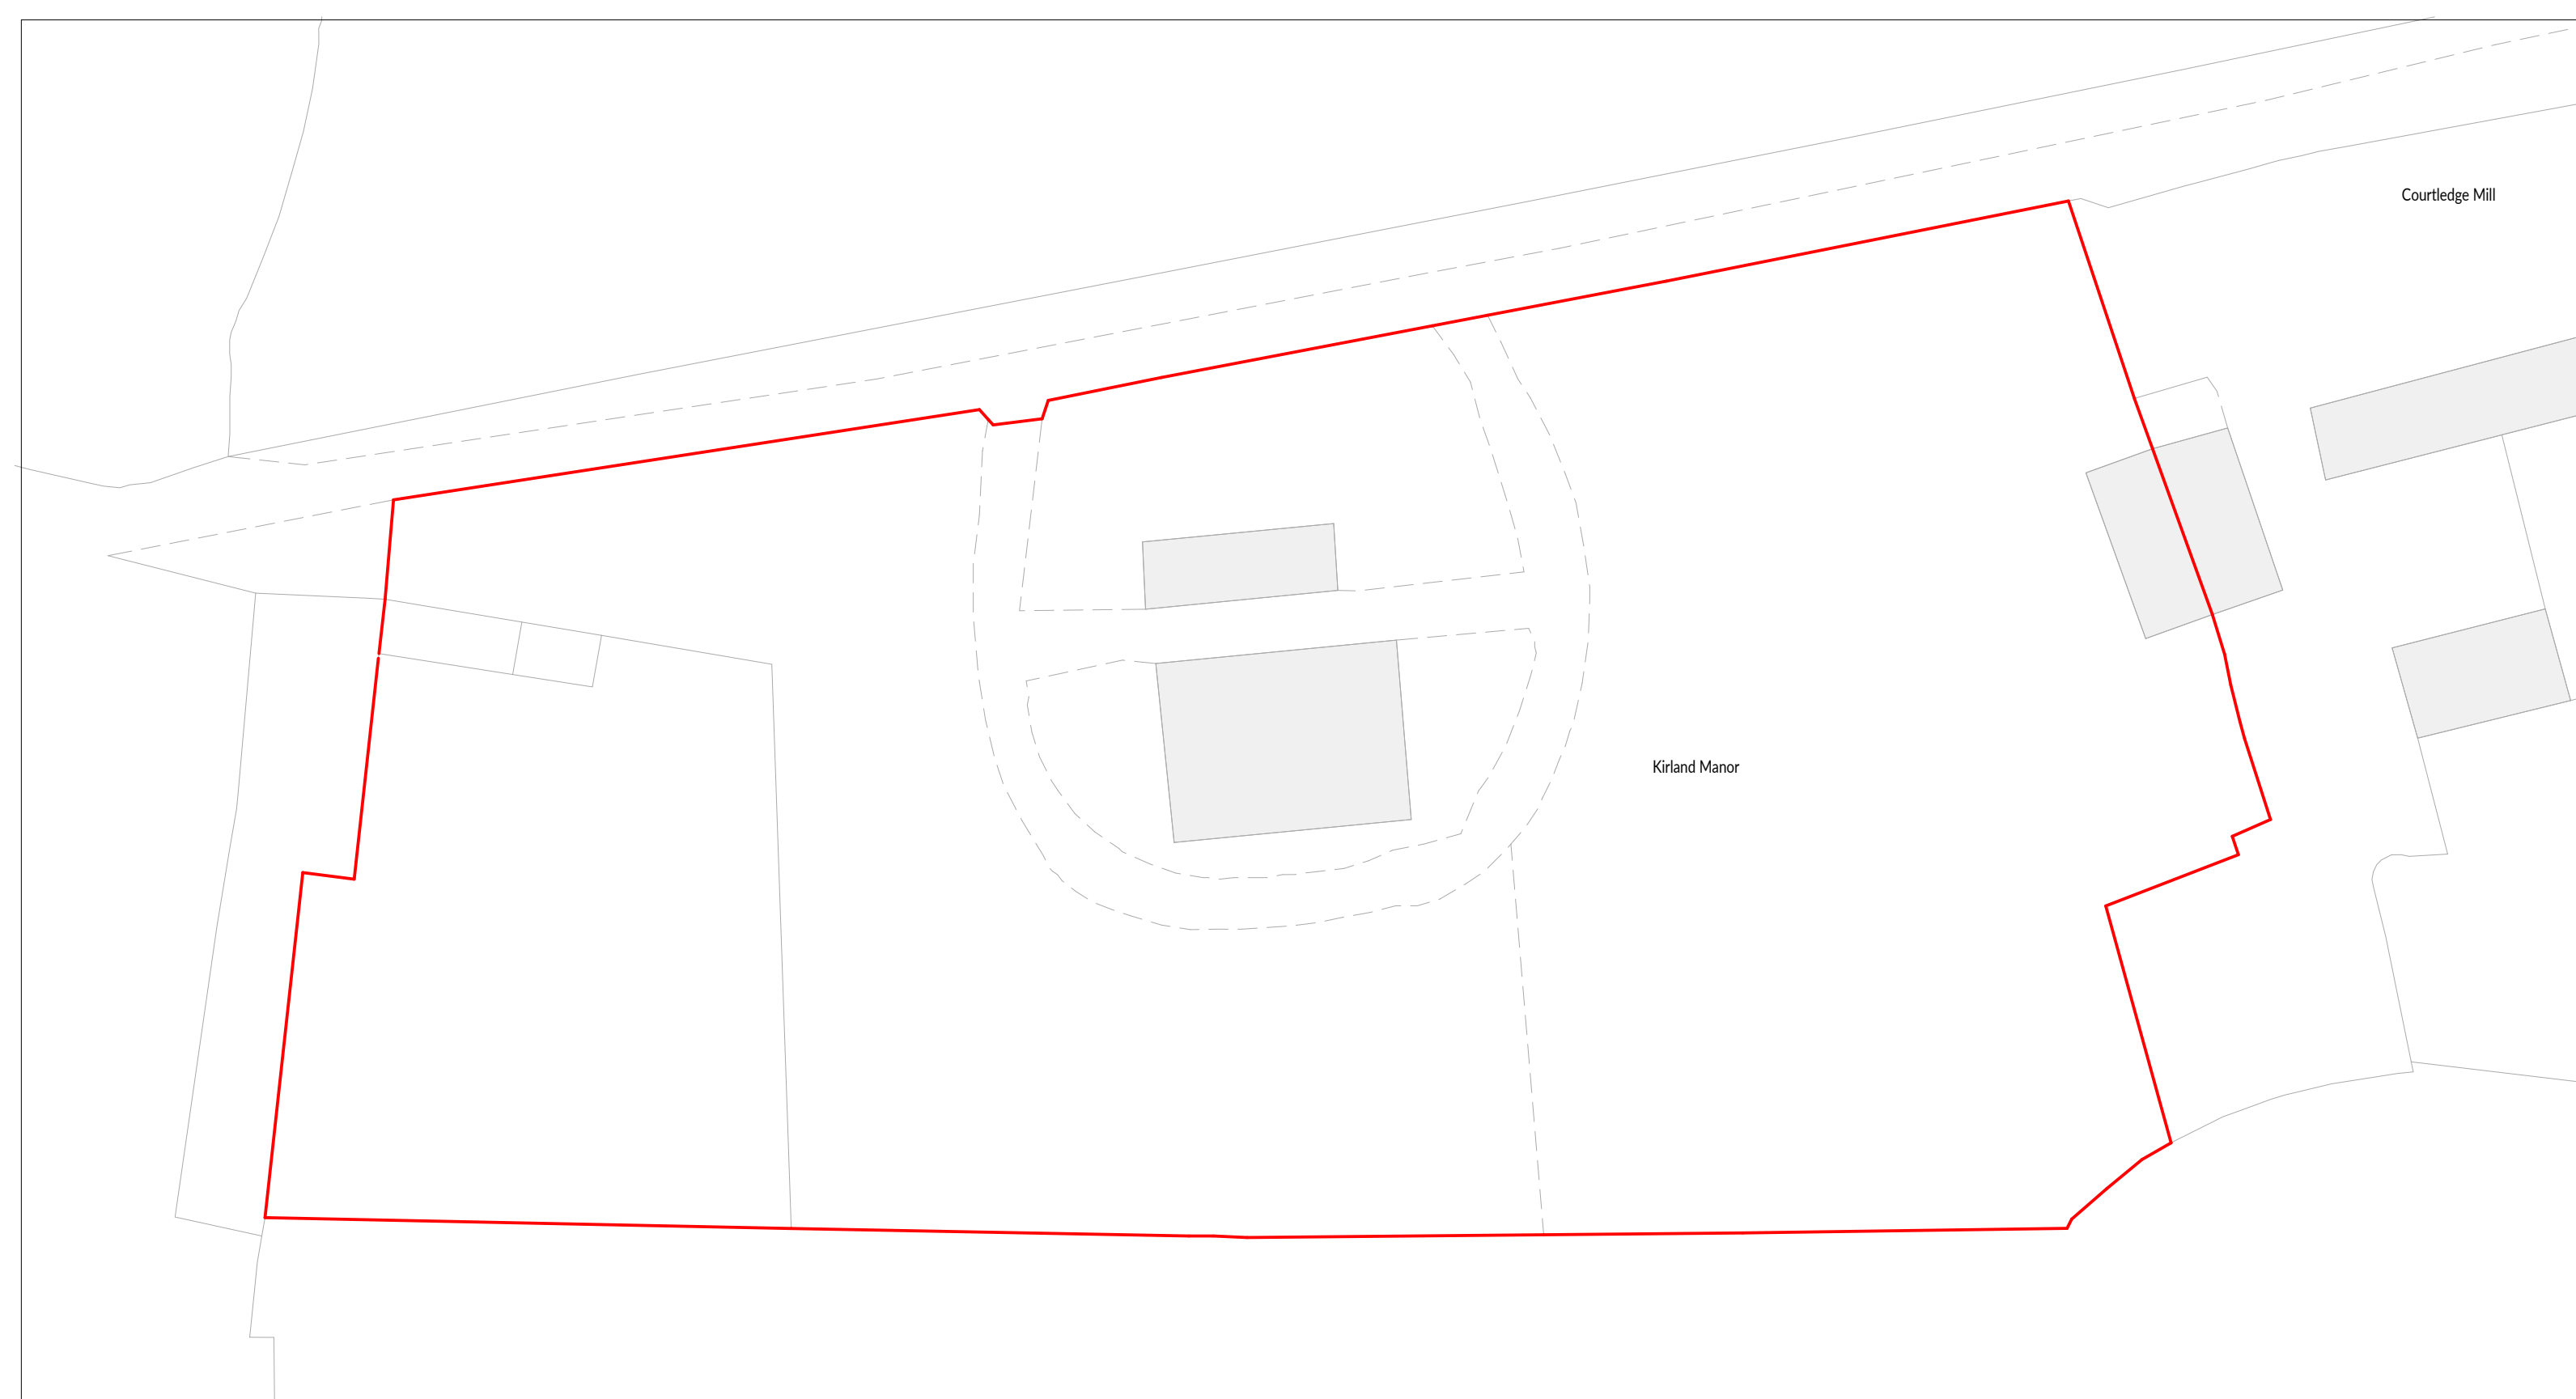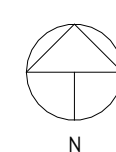

Block Plan
1:500

© Crown copyright and database rights 2023 Ordnance Survey 0100031673.



Revision:	Date:	Author:	Description:
PL1	26.09.2023	AJJ	ISSUED FOR PLANNING
PL2	04.12.2023	JAT	ADDITIONAL ELEVATIONS FOR PLANNING

PLANNING

Martin Perry Associates
Structural Engineering & Surveying

M Perry Associates Ltd
Parade House, The Parade
Liskeard, Cornwall PL14 6AH
Telephone: 01579 345777
mail@mperryassociates.com
www.mperryassociates.com

CAITLIN DEAN	Scale(s):	Drawn By:	Checked:
KIRLAND MANOR, BODMIN BLOCK AND LOCATION PLAN	As indicated @ A1	AJJ	MWP
	Project No:	Drawing No:	Revision:
	23207	100	PL2