




Key:

SITE BOUNDARY 

- Notes:**
1. This drawing is to be read in conjunction with all other engineer's drawings
 2. All dimensions are in millimeters unless otherwise indicated
 3. Location plan reproduced by permission of Ordnance Survey on behalf of HMSO. © Crown Copyright and database right 2023. Ordnance Survey licence number 100024198.

**PRELIMINARY
DESIGN**

P02	TR	-	-	23/03/23	FOR PLANNING - Amended to reflect LPA comments
P01	TR	-	-	06/03/23	FOR PLANNING
Rev	By	Chkd	Apprvd	Date	Description




Environment Agency
 Sir John Moore House, Victoria Square, Bodmin PL31 1EB
 www.environmentagency.gov.uk

Project **2022/REC
COPPERHOUSE TIDAL GATE
UPGRADES**

Drawing **LOCATION PLAN**

Drawn by: TR	Date: 06/03/23
Checked by: -	Date: -
Approved by: -	Date: -
Drawing No. FR/13/S003/23/24/REC/01	Revision P02

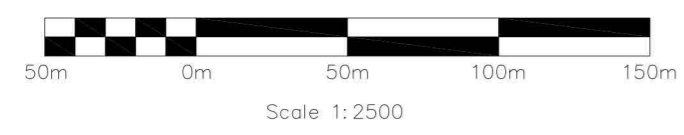

LOCATION PLAN
SCALE 1:2500

Drawing Scale: 1:2500 at A3