


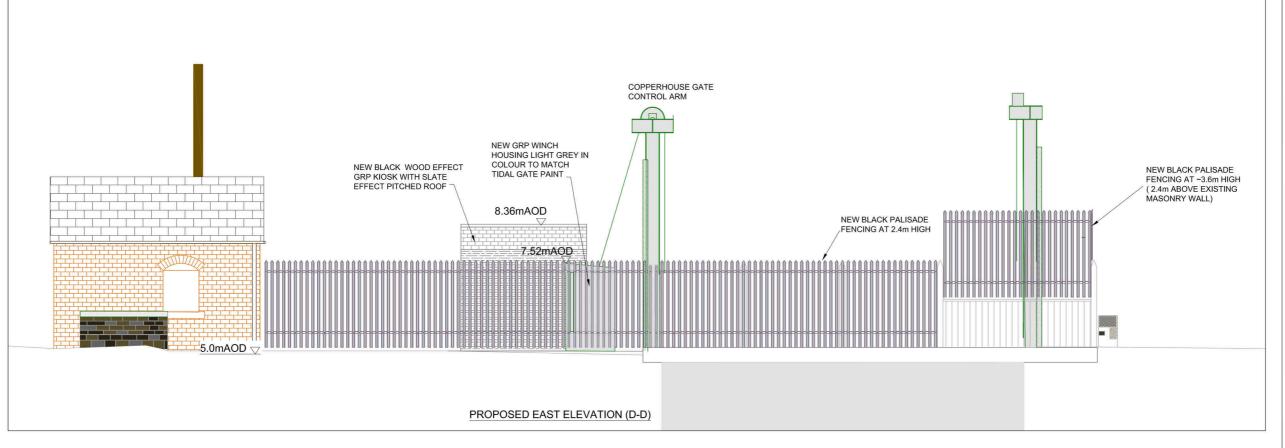

- 1 REFER TO DRAWING FR/13/S003/22/23/REC/05 FOR ELEVATION LOCATIONS.
- 2 ALL DIMENSIONS ARE IN mm UNLESS OTHERWISE STATED.



PRELIMINARY DESIGN



Environment Agency Iceni House, Cobham Road, Ipswich, IP3 www.environment-agency.gov.uk

2022/REC
COPPERHOUSE TIDAL GATE
UPGRADES

OPPERHOUSE GATE
OPERATIONAL IMPROVEMENTS
PROPOSED ELEVATIONS 1 of 2
PLANNING

Drawn by: TR	Date: 17/08/2023
Checked by: RH	Date: 17/08/2023
Approved by: TR	Date: 17/08/2023
Describe Me	Destrict

P02

FR/13/S003/23/24/REC/06

Drawing Scale: 1:100 at A3

COPPERHOUSE GATE PROPOSED ELEVATIONS SCALE 1:100

Scale 1:100