


LOCATION PLAN 1:1250.

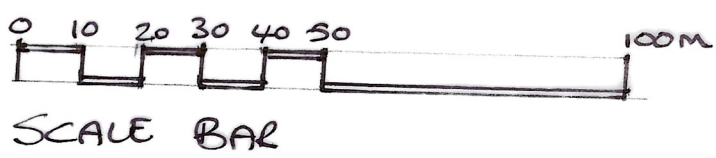

SCALE BAR

Proposed Alterations at:-

4 Birrell Road  
 Milngavie  
 G62 7JZ  
 As Proposed

For Mr. & Mrs. Stewart

Scale 1: 1250  
 Drawing No. 08