


Proposed Alterations at:-

4 Birrell Road
Milngavie
G62 7JZ
As Existing

For Mr. & Mrs. Stewart

Scale 1: 100

Drawing No. 034

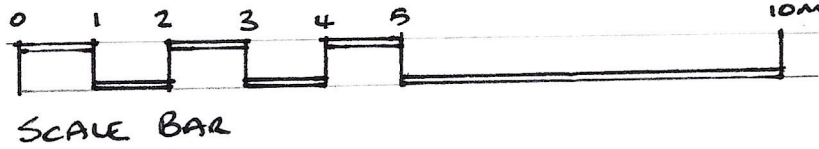

SIDE ELEVATION.