



Section A-A 1:100

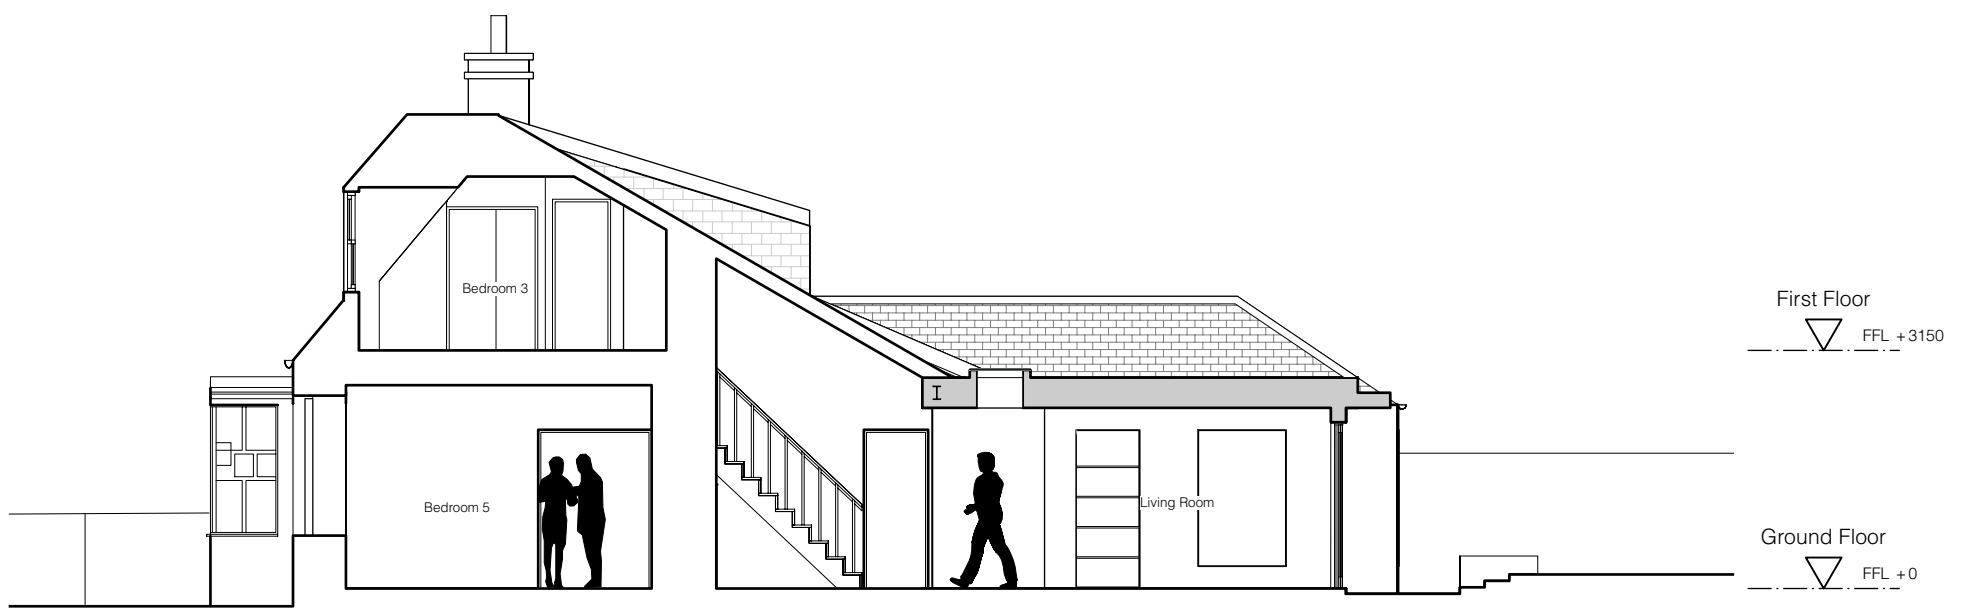

Section B-B 1:100

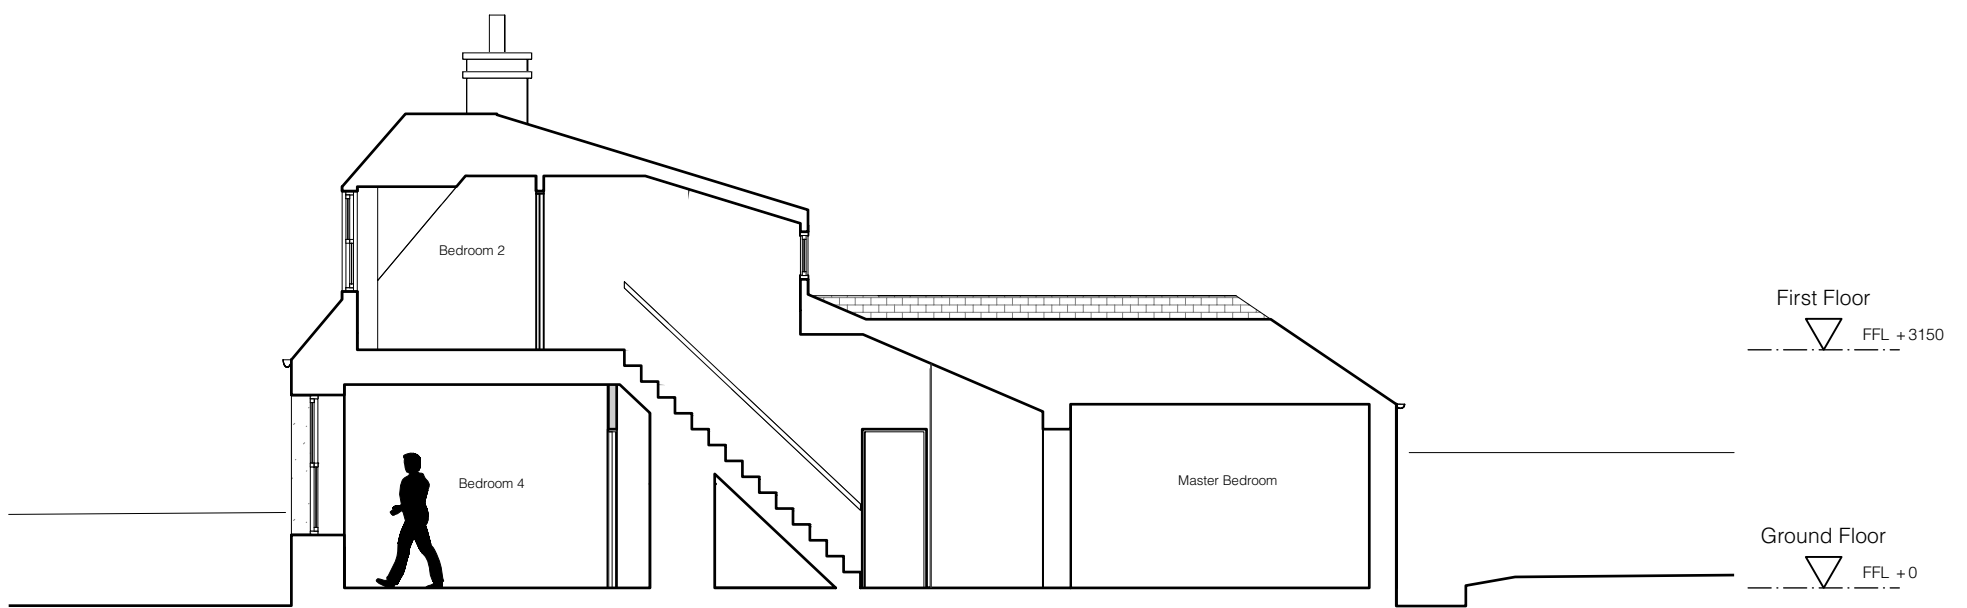

Section C-C 1:100

as Proposed



ATELIER-M

revisions	project	Proposed Alterations to 81 Main Street Longforgan		title	Sections As Proposed		job no.	2308		THE STUDIO 77 Main Street Longforgan Perthshire DD2 5EW T:01382 360378 mail@atelier-m.co.uk www.atelier-m.co.uk
	client	Mr and Mrs Philip Mccallum		date	November 2023	scale	1:100@A3	dwg no.	(20)007	
	drawn	CG	checked	AM			rev.			

This drawing is the copyright of Atelier-M Ltd. This drawing is to be read in conjunction with the consultant's drawings, any discrepancies must be referred to the architect.

Registered Office: 2 Westbank Road Longforgan

Company No: 2 SC289842