



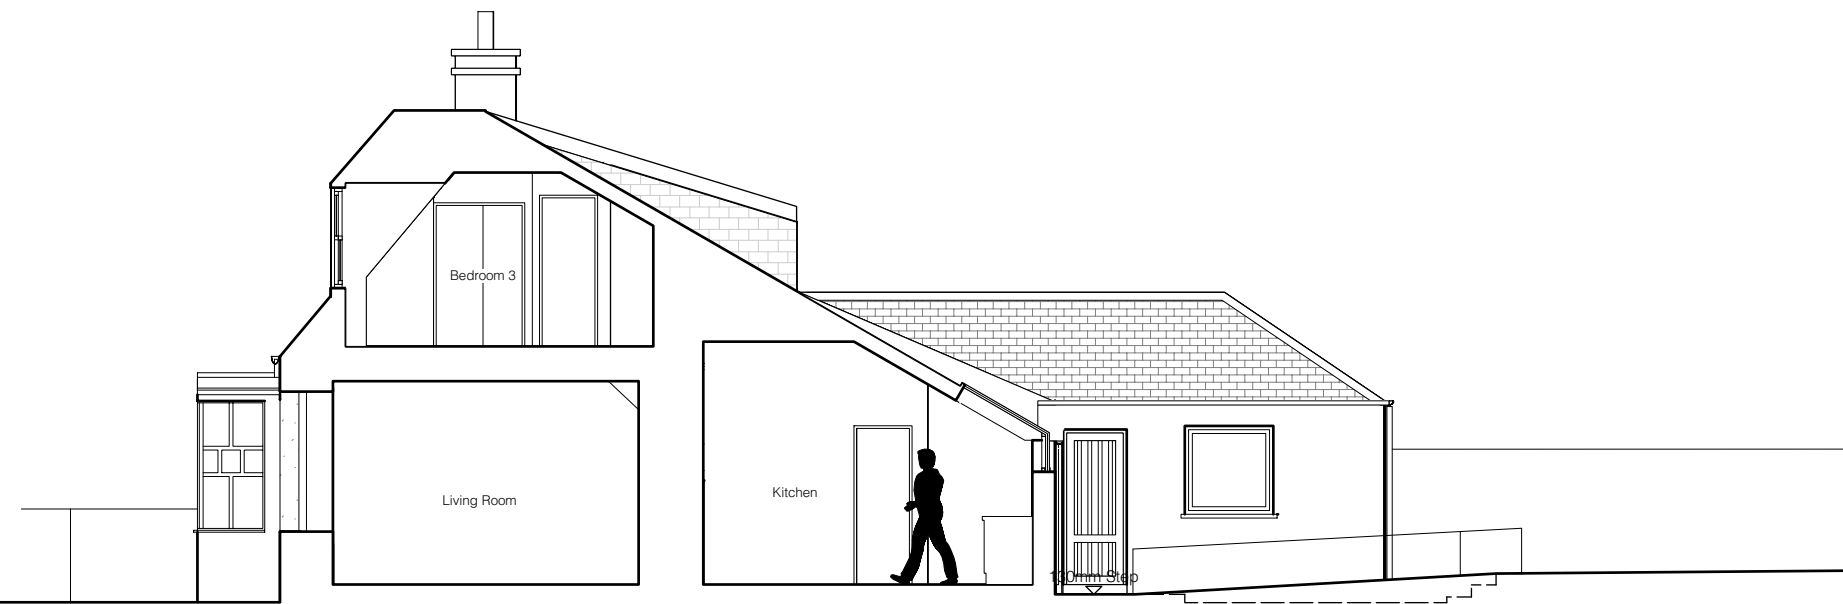

Section A-A 1:100

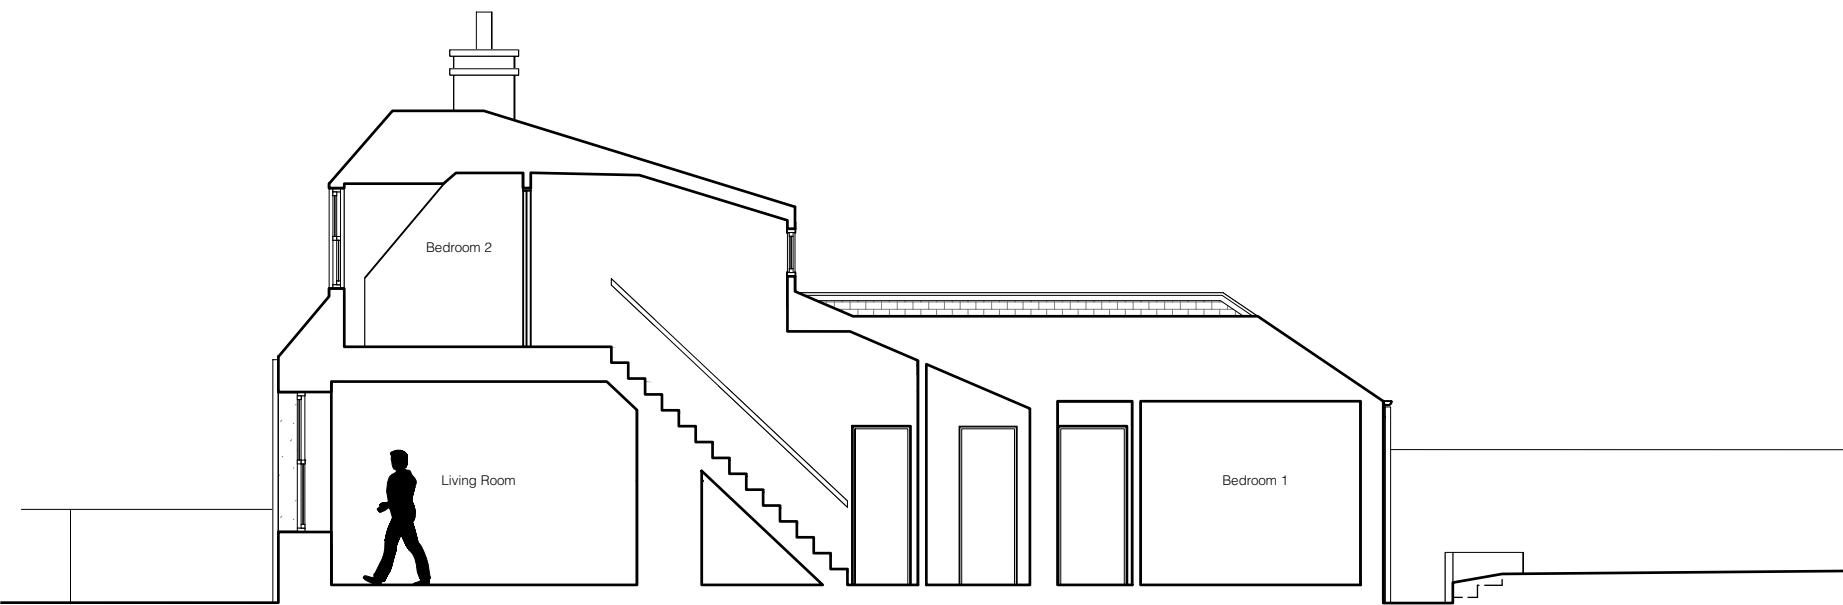

Section B-B 1:100




Section C-C 1:100

as Existing



**ATELIER-M**

revisions	project Proposed Alterations to 81 Main Street Longforgan client Mr and Mrs Philip Mccallum drawn CG checked AM	title Sections As Existing Planning Application date November 2023 scale 1:100@A3	job no. <b>2308</b> dwg no. <b>(20)003</b> rev.	THE STUDIO 77 Main Street Longforgan Perthshire DD2 5EW T:01382 360378 mail@atelier-m.co.uk www.atelier-m.co.uk 
-----------	---	---	-------------------------------------------------------------	---

This drawing is the copyright of Atelier-M Ltd. This drawing is to be read in conjunction with the consultant's drawings, any discrepancies must be referred to the architect.

Registered Office: 2 Westbank Road Longforgan

Company No: 2 SC289842