

Responsibility is not accepted for errors made by others in scaling from this drawing. All construction information should be taken from figured dimensions only. ALL DIMENSIONS AND LEVELS TO BE VERIFIED BEFORE CARRYING OUT BUILDING WORK. ANY DISCREPANCIES TO BE REPORTED IMMEDIATELY. This drawing must be read in conjunction with the accompanying drawings, the project Specification and any engineer's details.

This drawing and information depicted herein is COPYRIGHT. No reproduction, or part thereof, is permitted without the written consent of Andrew Minto Architecture Ltd.

Andrew Minto Architecture Ltd
 Trym Lodge
 1 Henbury Road
 Westbury-on-Trym
 Bristol, BS9 3HQ
 Web: www.andrewminto.co.uk
 Email: office@andrewminto.co.uk
 Tel: 0117 926 9997



Address:
 68 Coombe Lane,
 Bristol, BS9 2AY


Design Phase:
 Planning

Date:
 November 2023

Drawing No:
 02


Drawing Title:
 Elevations

Scale:
 1 : 50@A3

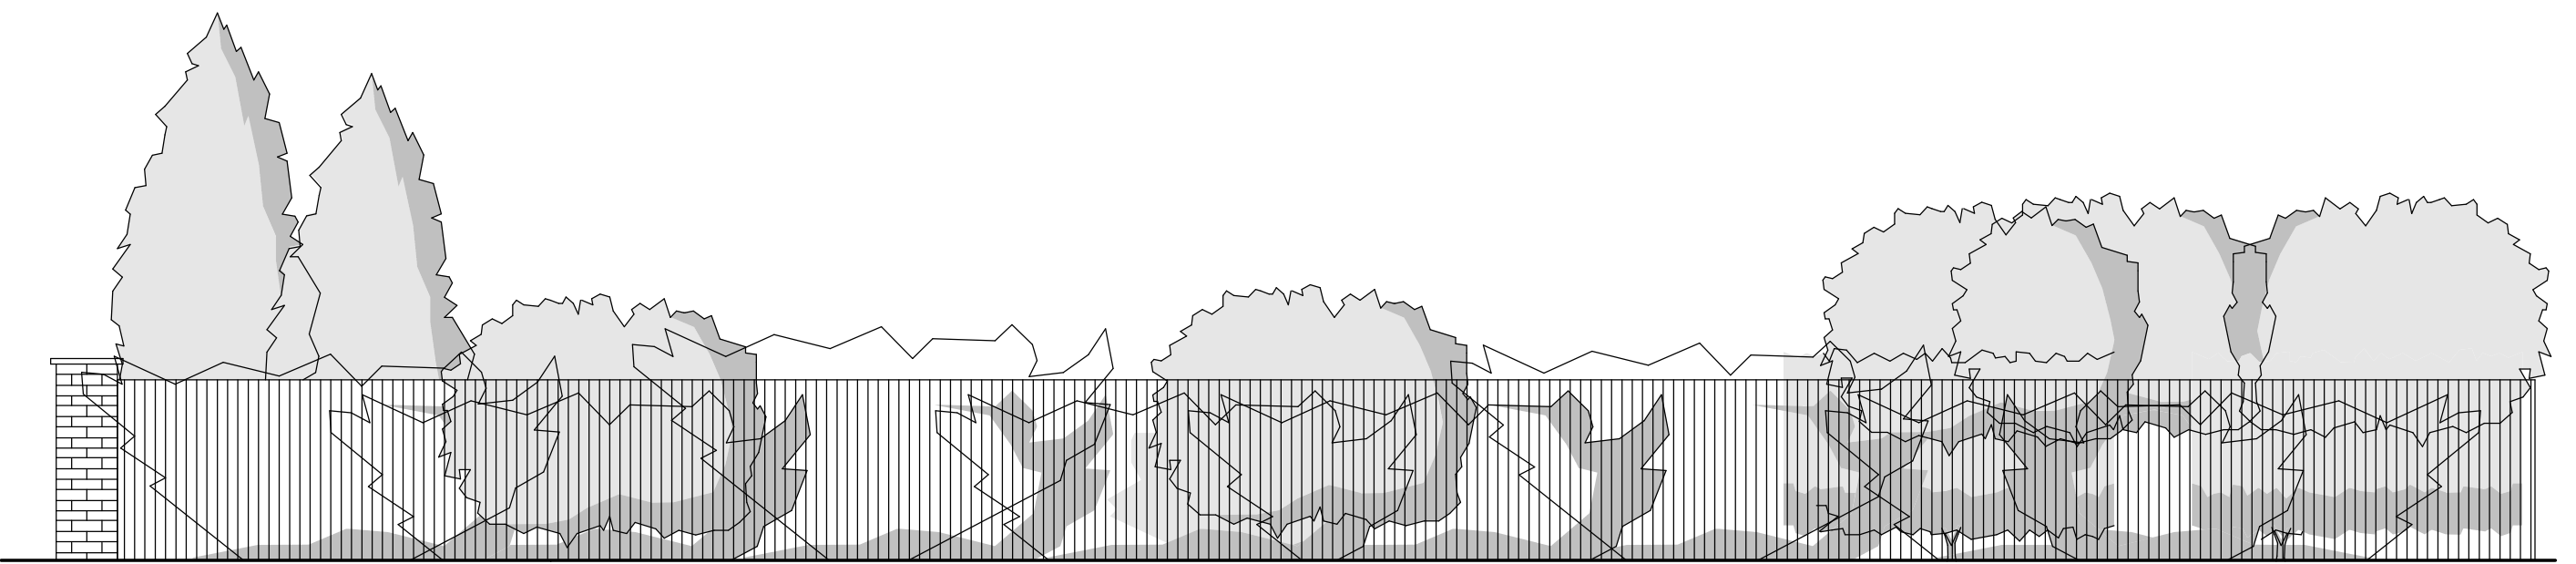

Ground Level 0 (footpath)

1 Elevation - Existing
 1 : 50

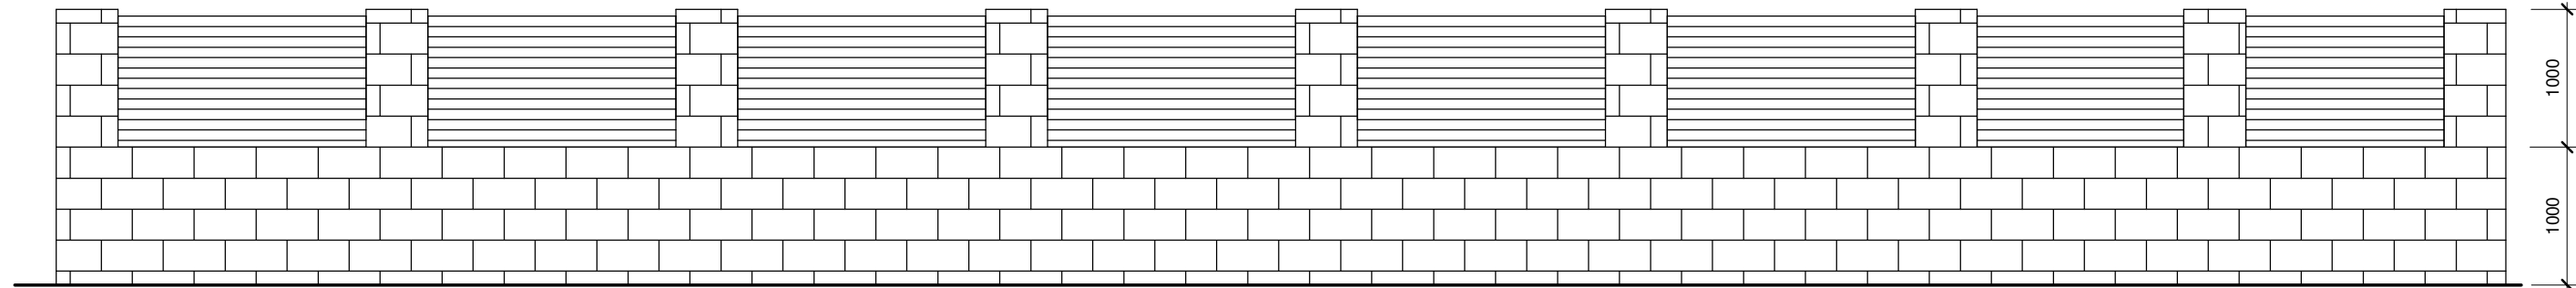

Ground Level 0 (footpath)

2 Elevation - Proposed
 1 : 50

- Materials:**
- Wall - Bradstone squared natural (Bath) stone effect to match existing house (shown in image)
 - Infill panels - Grey composite aluminium proprietary panelling, horizontal (as per image).

