

Surveyed by: N Mills

Plotted by: P Marvin

Drawn by: Acad

Legend

- (9999) FFL TO CEILING(mm)
- (00000) FFL TO FALSE CEILING(mm)
- (000) FFL TO HEAD HEIGHT(mm)
- 81234 FFL TO UNDERSIDE OF BEAM(mm)
- W1234 FFL TO TOP OF WALL(mm)
- +12.34 UB UNDERSIDE OF BEAM LEVEL(M)
- +12.34 C CEILING LEVEL(M)
- +12.34 W WALL LEVEL(M)
- +12.34 F FINISH FLOOR LEVEL(M)
- [9999] [00000] SILL TO HEAD HEIGHT(mm)
- [00000] FLOOR TO SILL HEIGHT(mm)
- (max) (min) FFL TO MAX. ARCH(mm)
- FFL TO MIN. ARCH(mm)
- (max) (min) SILL TO MAX. ARCH(mm)
- SILL TO MIN. ARCH(mm)
- FFL TO SILL(mm)
- 00000 LEDGE HEIGHT(mm)
- ~ ~ ~ ~ ~ RADATOR
- ↘ CEILING SLOPE DOWN
- ↗ STAIRS UP

Data

Levels : Metric and based on TBM
 Situated on Survey station 1
 Value: 50.000m (Arbitrary value)




Client

PATRICIA EATON

Site

KILLARNEY
 FARNHAM ROAD
 HOLT POUND

EXISTING FIRST FLOOR

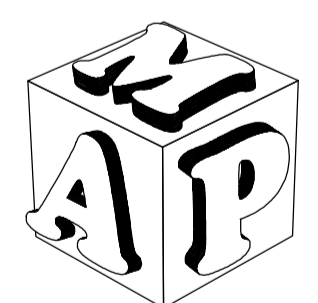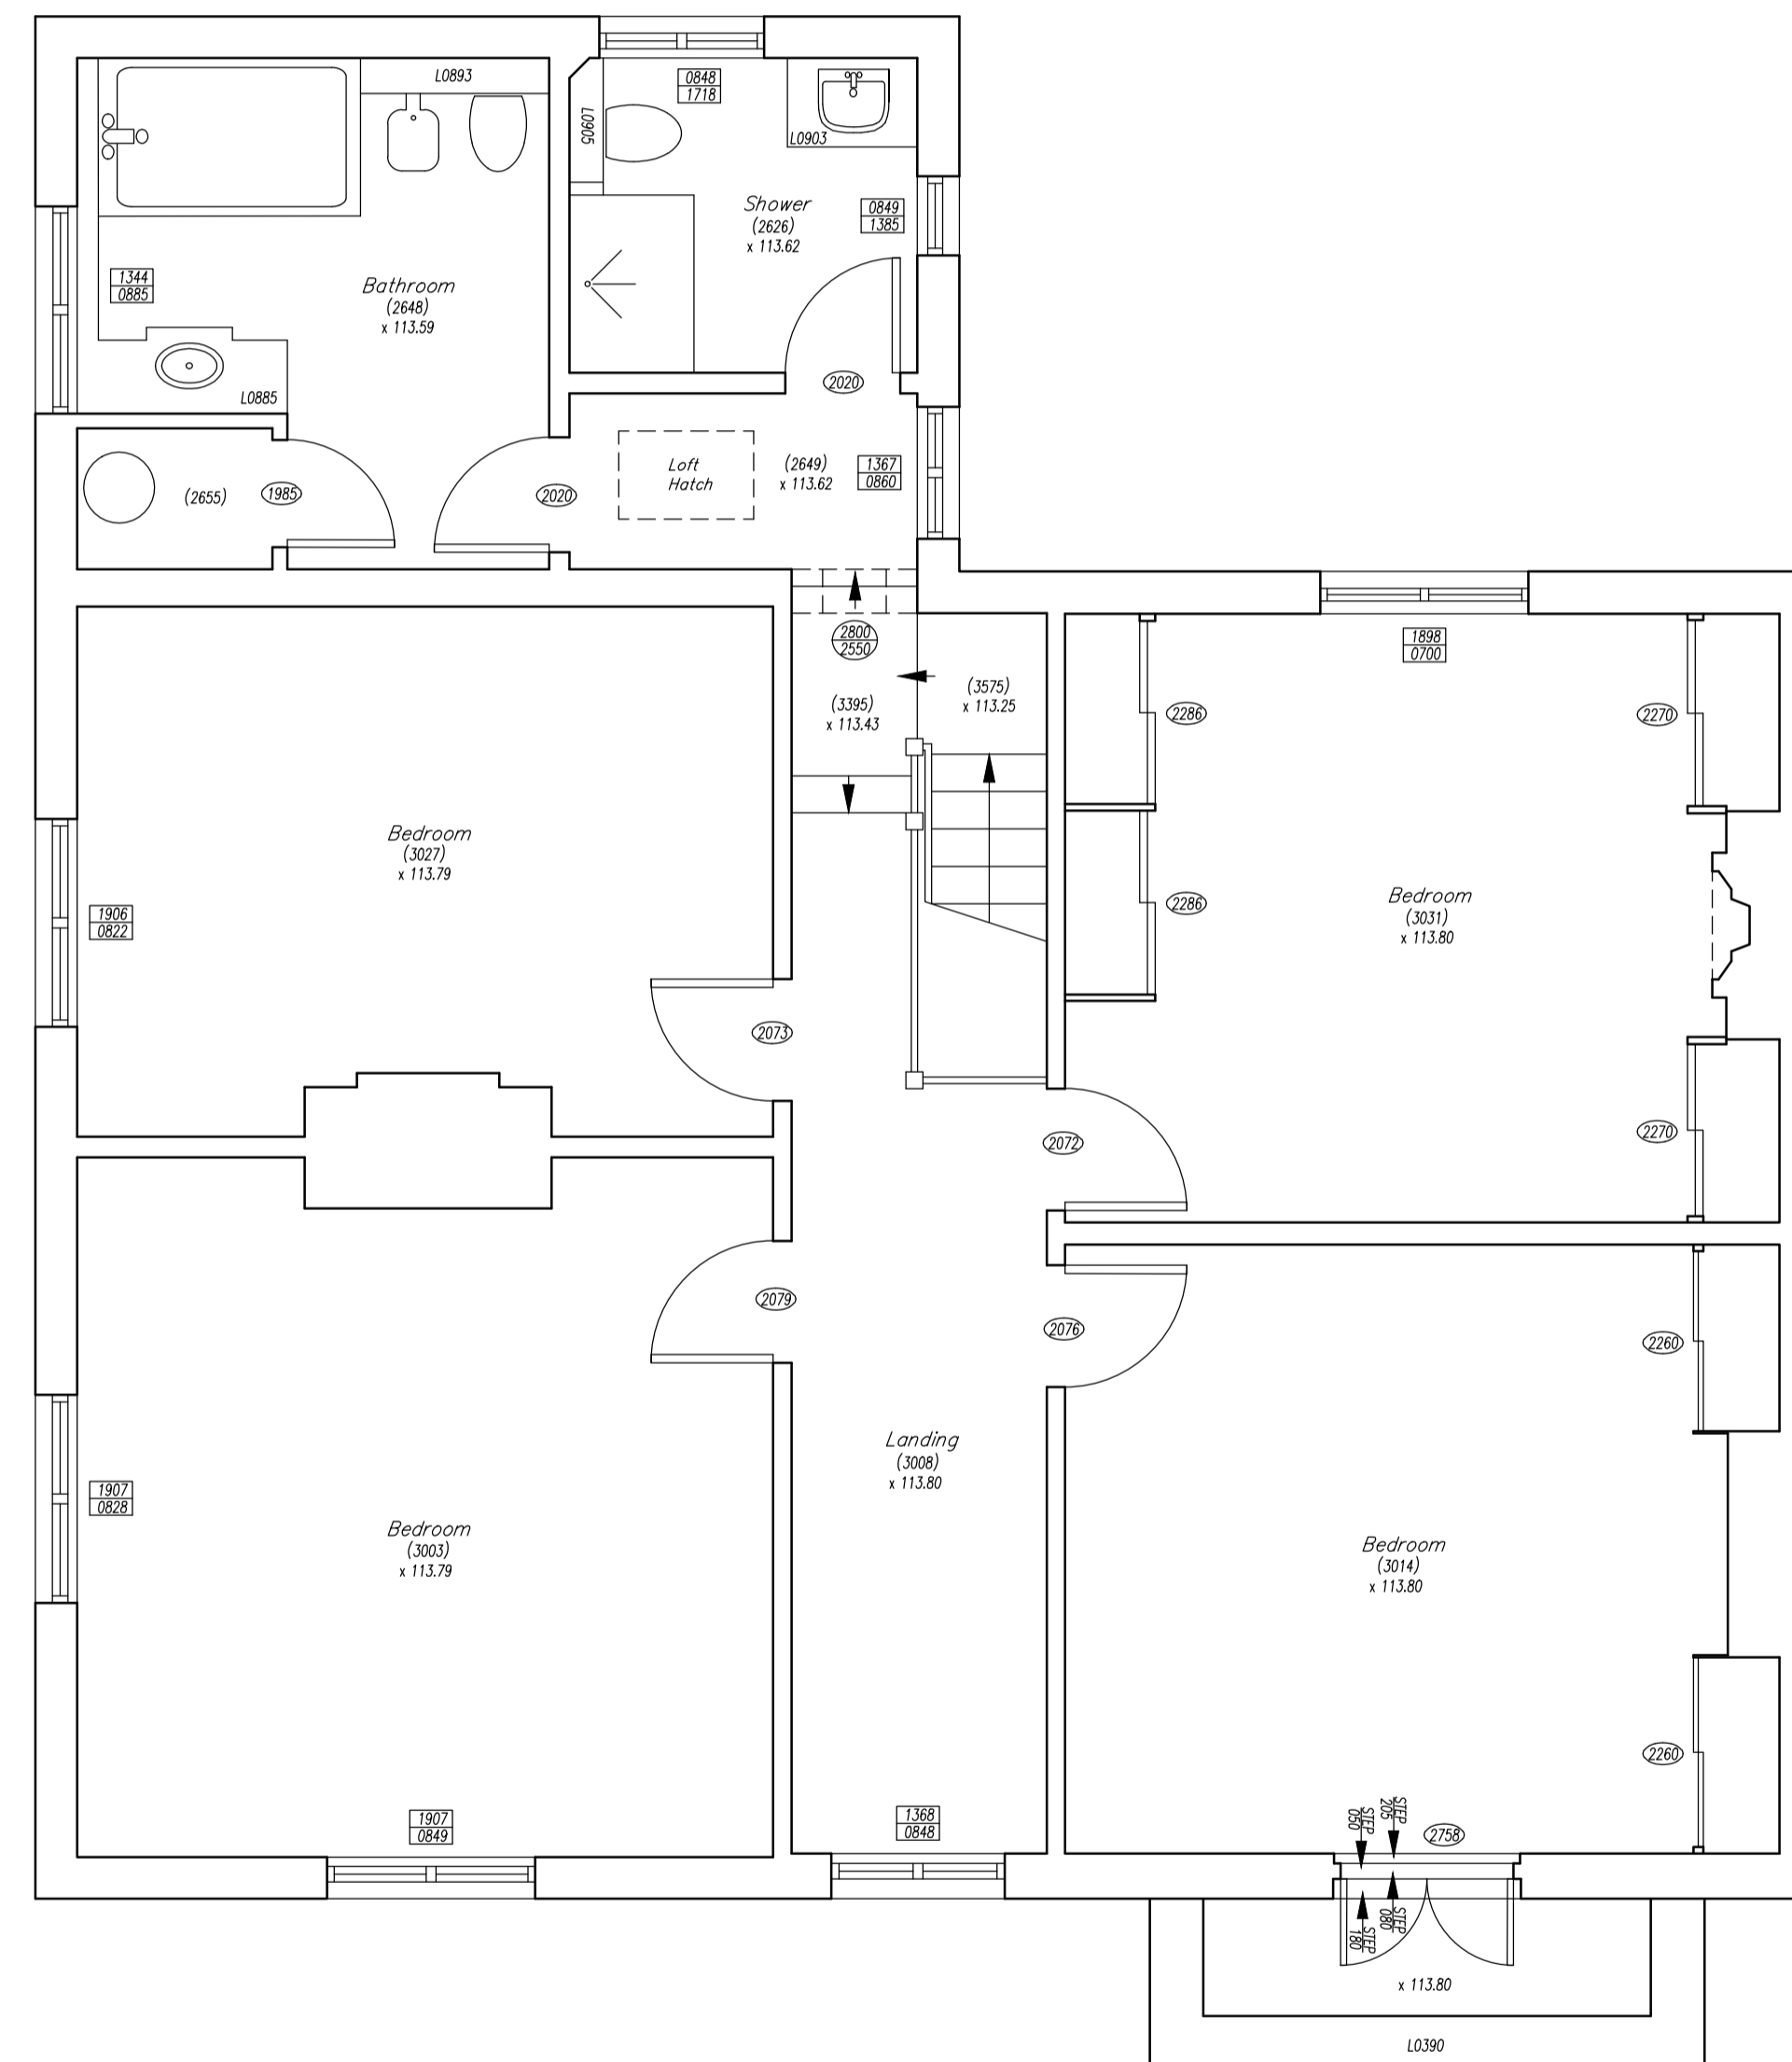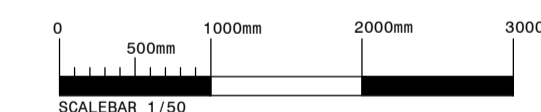

Marvin & Partners Limited

Plestor House
 Farnham Road
 West Liss
 Hampshire GU33 6JQ

Tel : 01428 751888
 Email: paul@maplimited.com

Date	MAY 2022
Scale	1/50 @ A1
Dwg/Job No.	22/5821_INT
Checked By	