


BLOCK PLAN  
SCALE 1:200

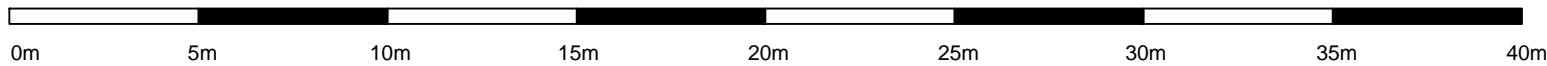

CLIENT: Wojciech Peron	
PROJECT: 1 PRIORY AVENUE, SOUTHAMPTON, SO17 2LT	
TITLE: BLOCK PLAN	
DATE: 27-11-2023	DRAWN BY: K C
SCALE @ A3: 1:200	CHECKED BY: M L
PROJECT NO: 82B	DRAWING NO: 5
	REV NO: