


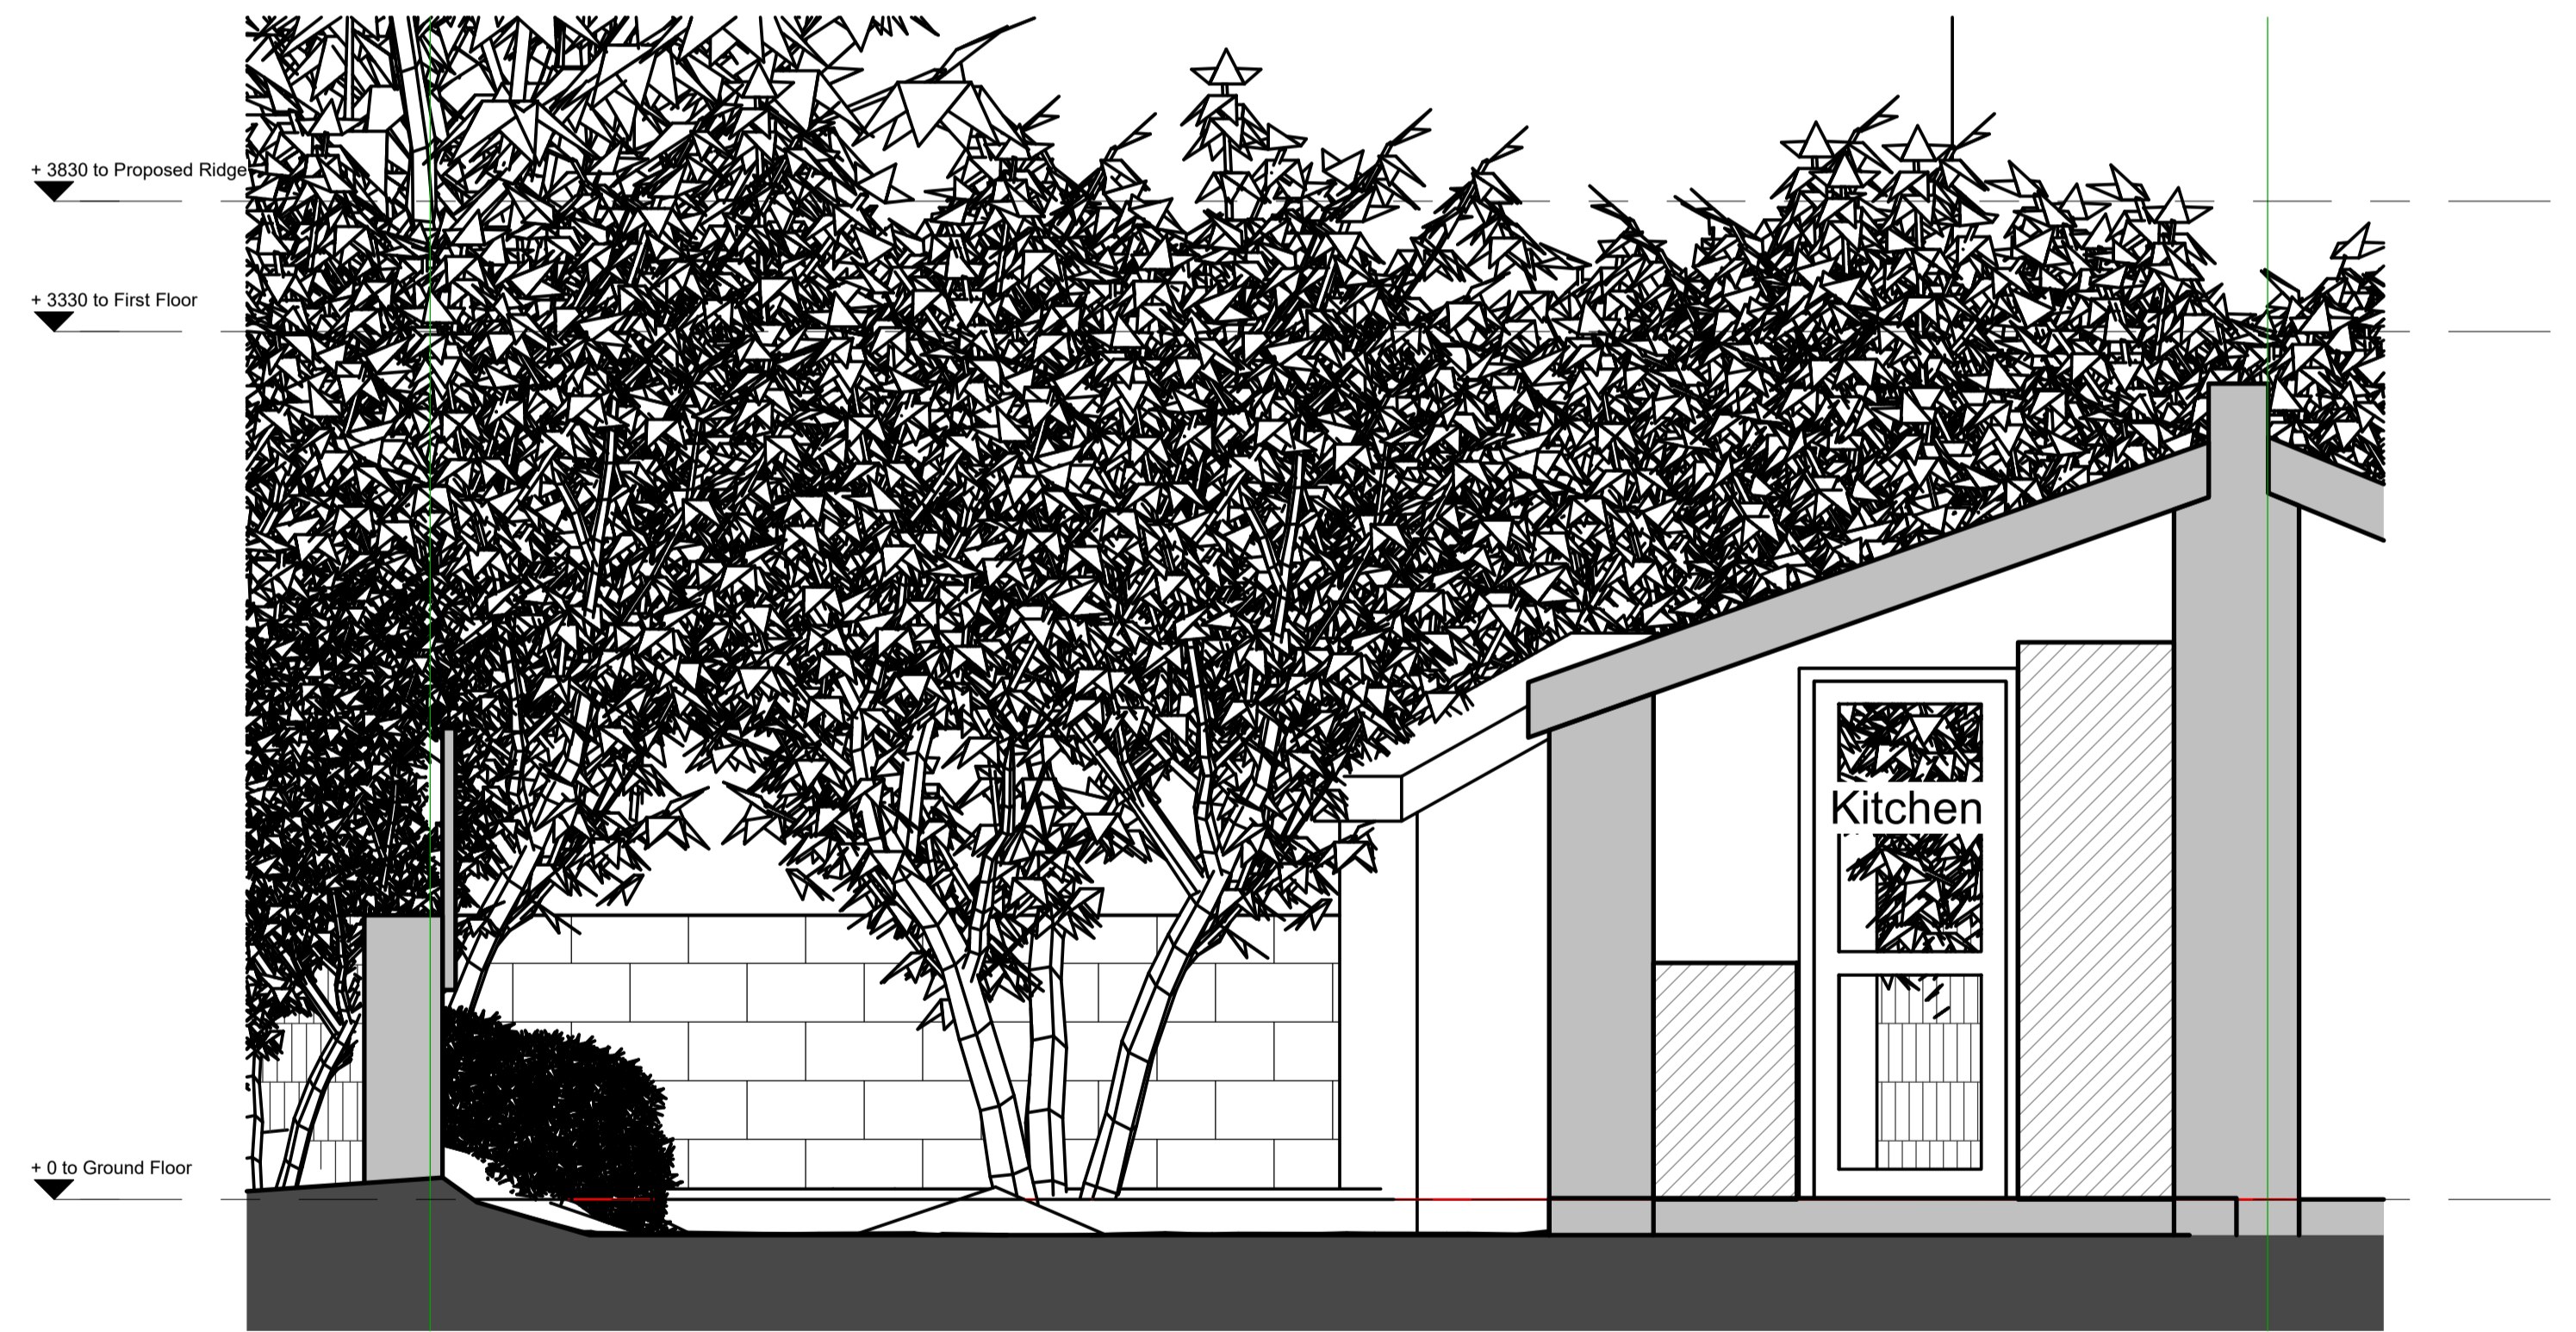

Existing Section 1
1 : 25



Existing Section 2
1 : 25

Rev	Description	By	Date
A	First Issue	AS	04.12.23



Client: Mr & Mrs Livingstone
Project: 81 Gray Street
Aberdeen, AB10 6JD

Title: Existing Sections 1 & 2

Sheet No: 4285_EX_05_001 **Date:** 28/11/23

Drawn by: AS **Checked by:** CT **Scale:** 1 : 25

tinto.co.uk Millhouse Grandholm Crescent Bridge of Don Aberdeen, AB22 8BB
+44 (0) 1224 821 670
File Name: 4285_TIN_ZZ_XX_M01_81GS_Planning