




# LOCATION PLAN

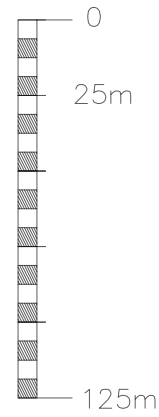

1:2500 @ A3

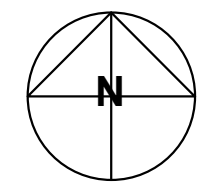

APPLICANTS SITE  
RYE HOUSE,  
TRING, HP23 4JU

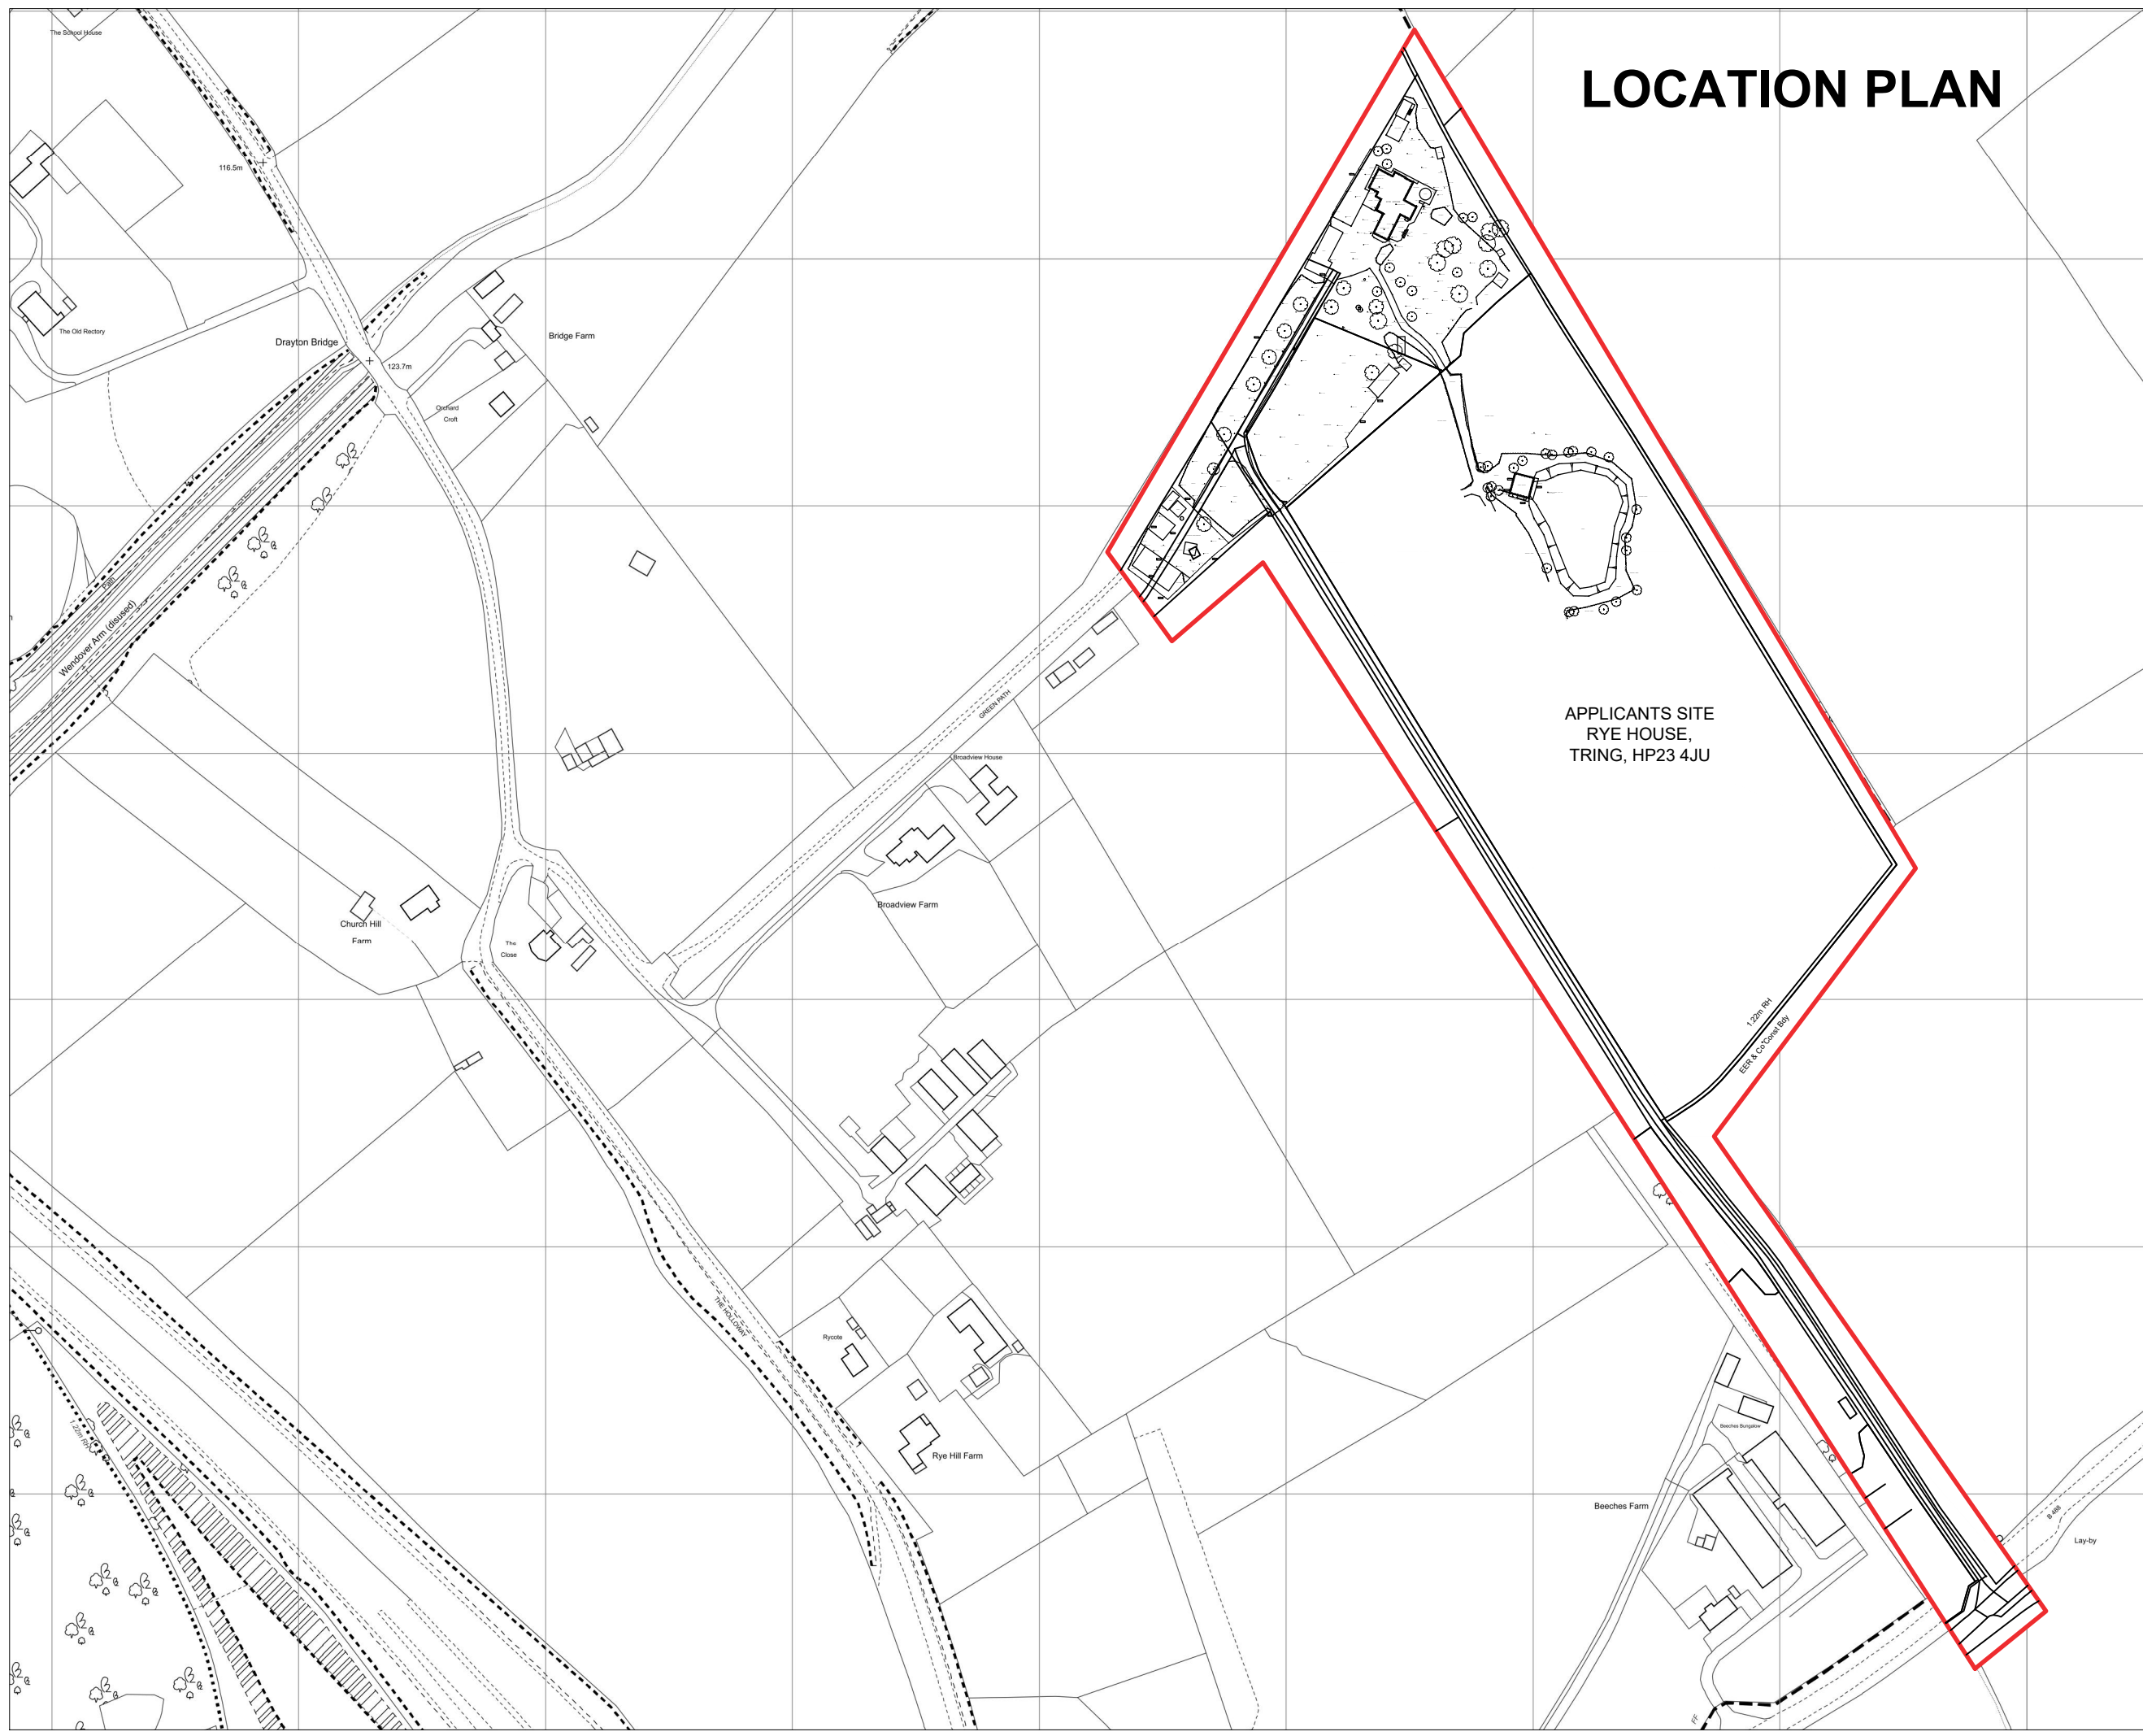

**K V B** ARCHITECTS  
**K V B Architects Ltd**  
 Chartered Architects  
 9 High Street  
 Tring, Herts  
 HP23 5AH  
 Tel: +44 (0)1442 824691  
 Email: greg@kvbarchitects.co.uk  
 www.kvbarchitects.co.uk

CLIENT  
**Mr Ivan Carter**

PROJECT  
**Rye House,  
 Icknield Way,  
 Tring, HP23 4JU**

TITLE  
**LOCATION PLAN**

SCALE **1:2500 @ A3** DATE **03.07.2023**

DRAWN **TK** CHECKED **GB**

DRAWING NO.  
**100**

JOB NO. **IC/RH/18** REVISION **B**