


Location Plan

Site Address: Spring Hill Farm, Little Horwood Road, Great Horwood, MK17 0NZ

Date Produced: 05-Dec-2023

Scale: 1:1250 @A4

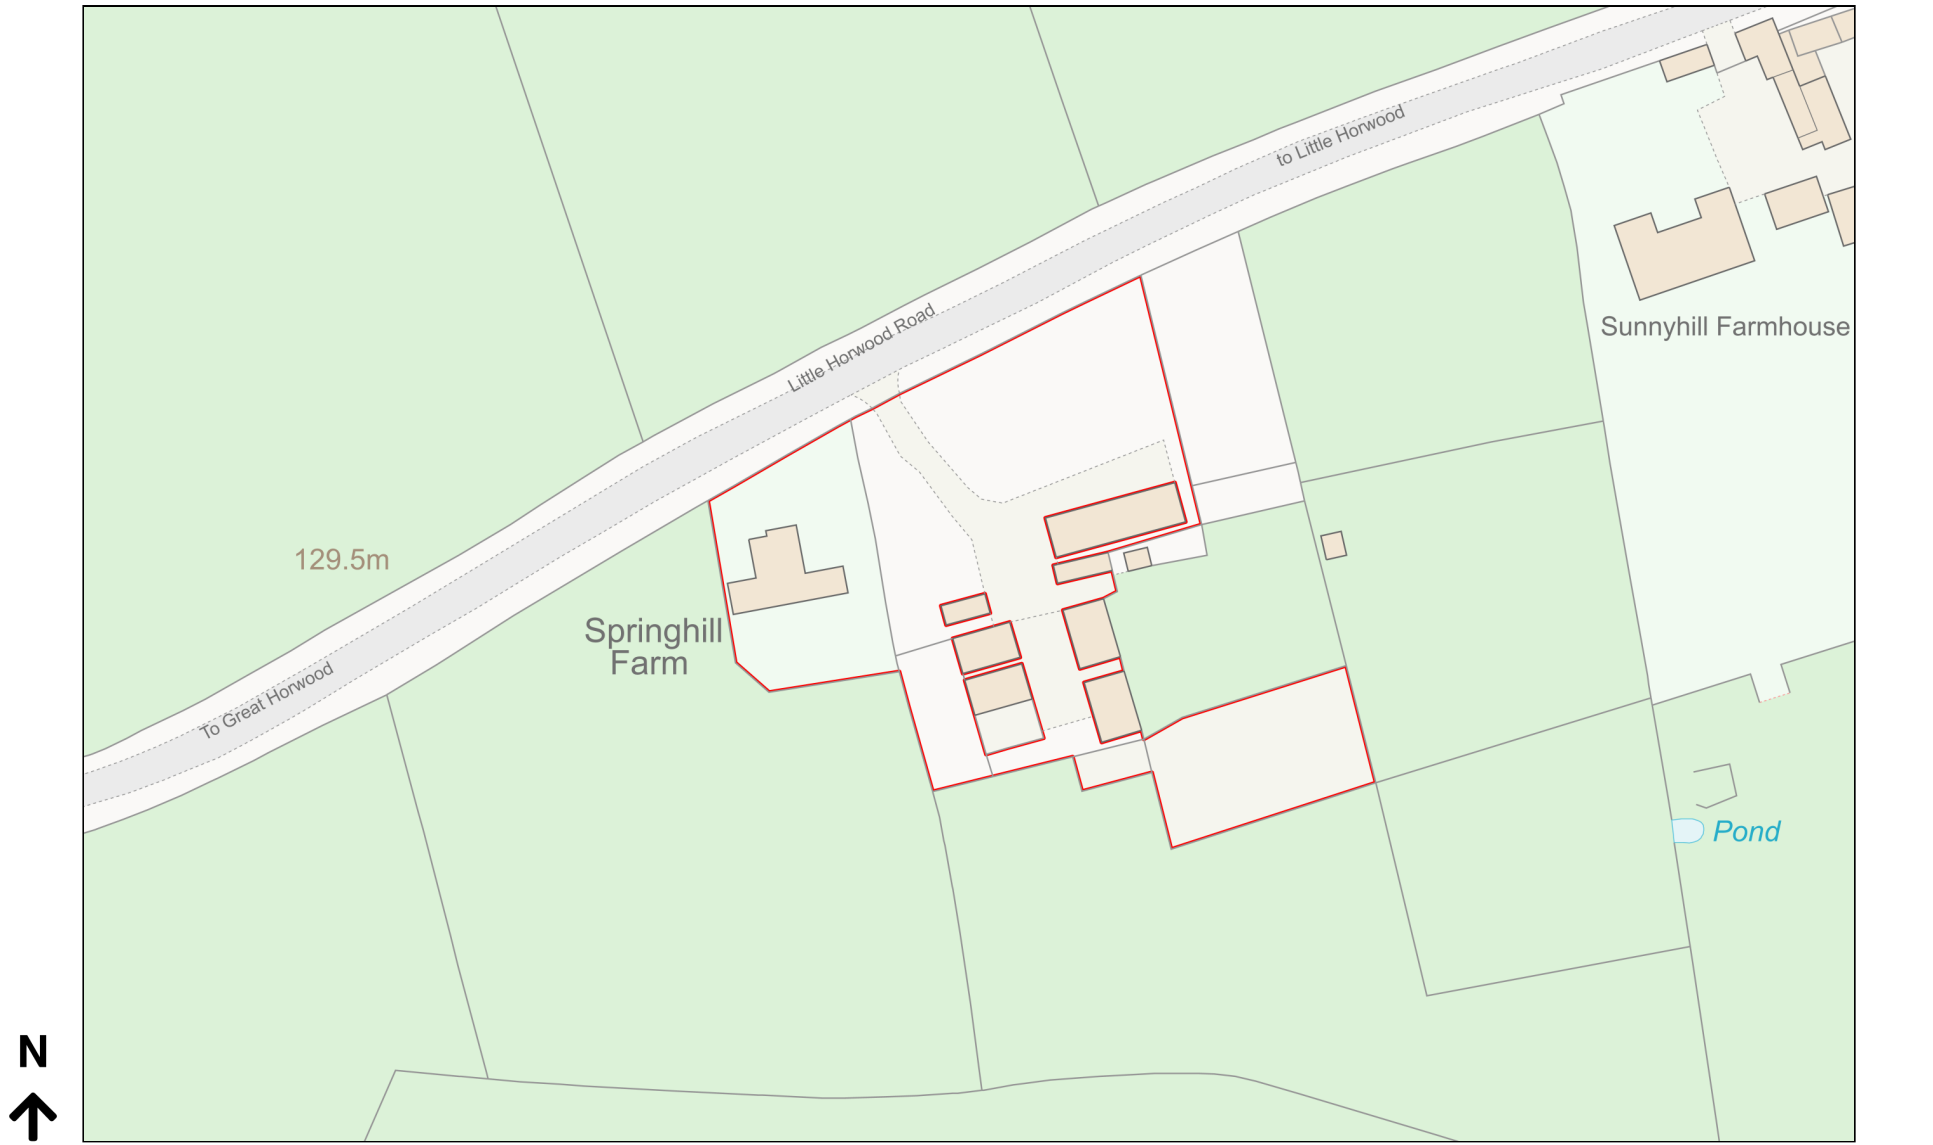

Planning Portal Reference: PP-12654191v1