


1 FOUNDATION DETAIL AT A (SEE TREE PROTECTION PLAN) 1:25

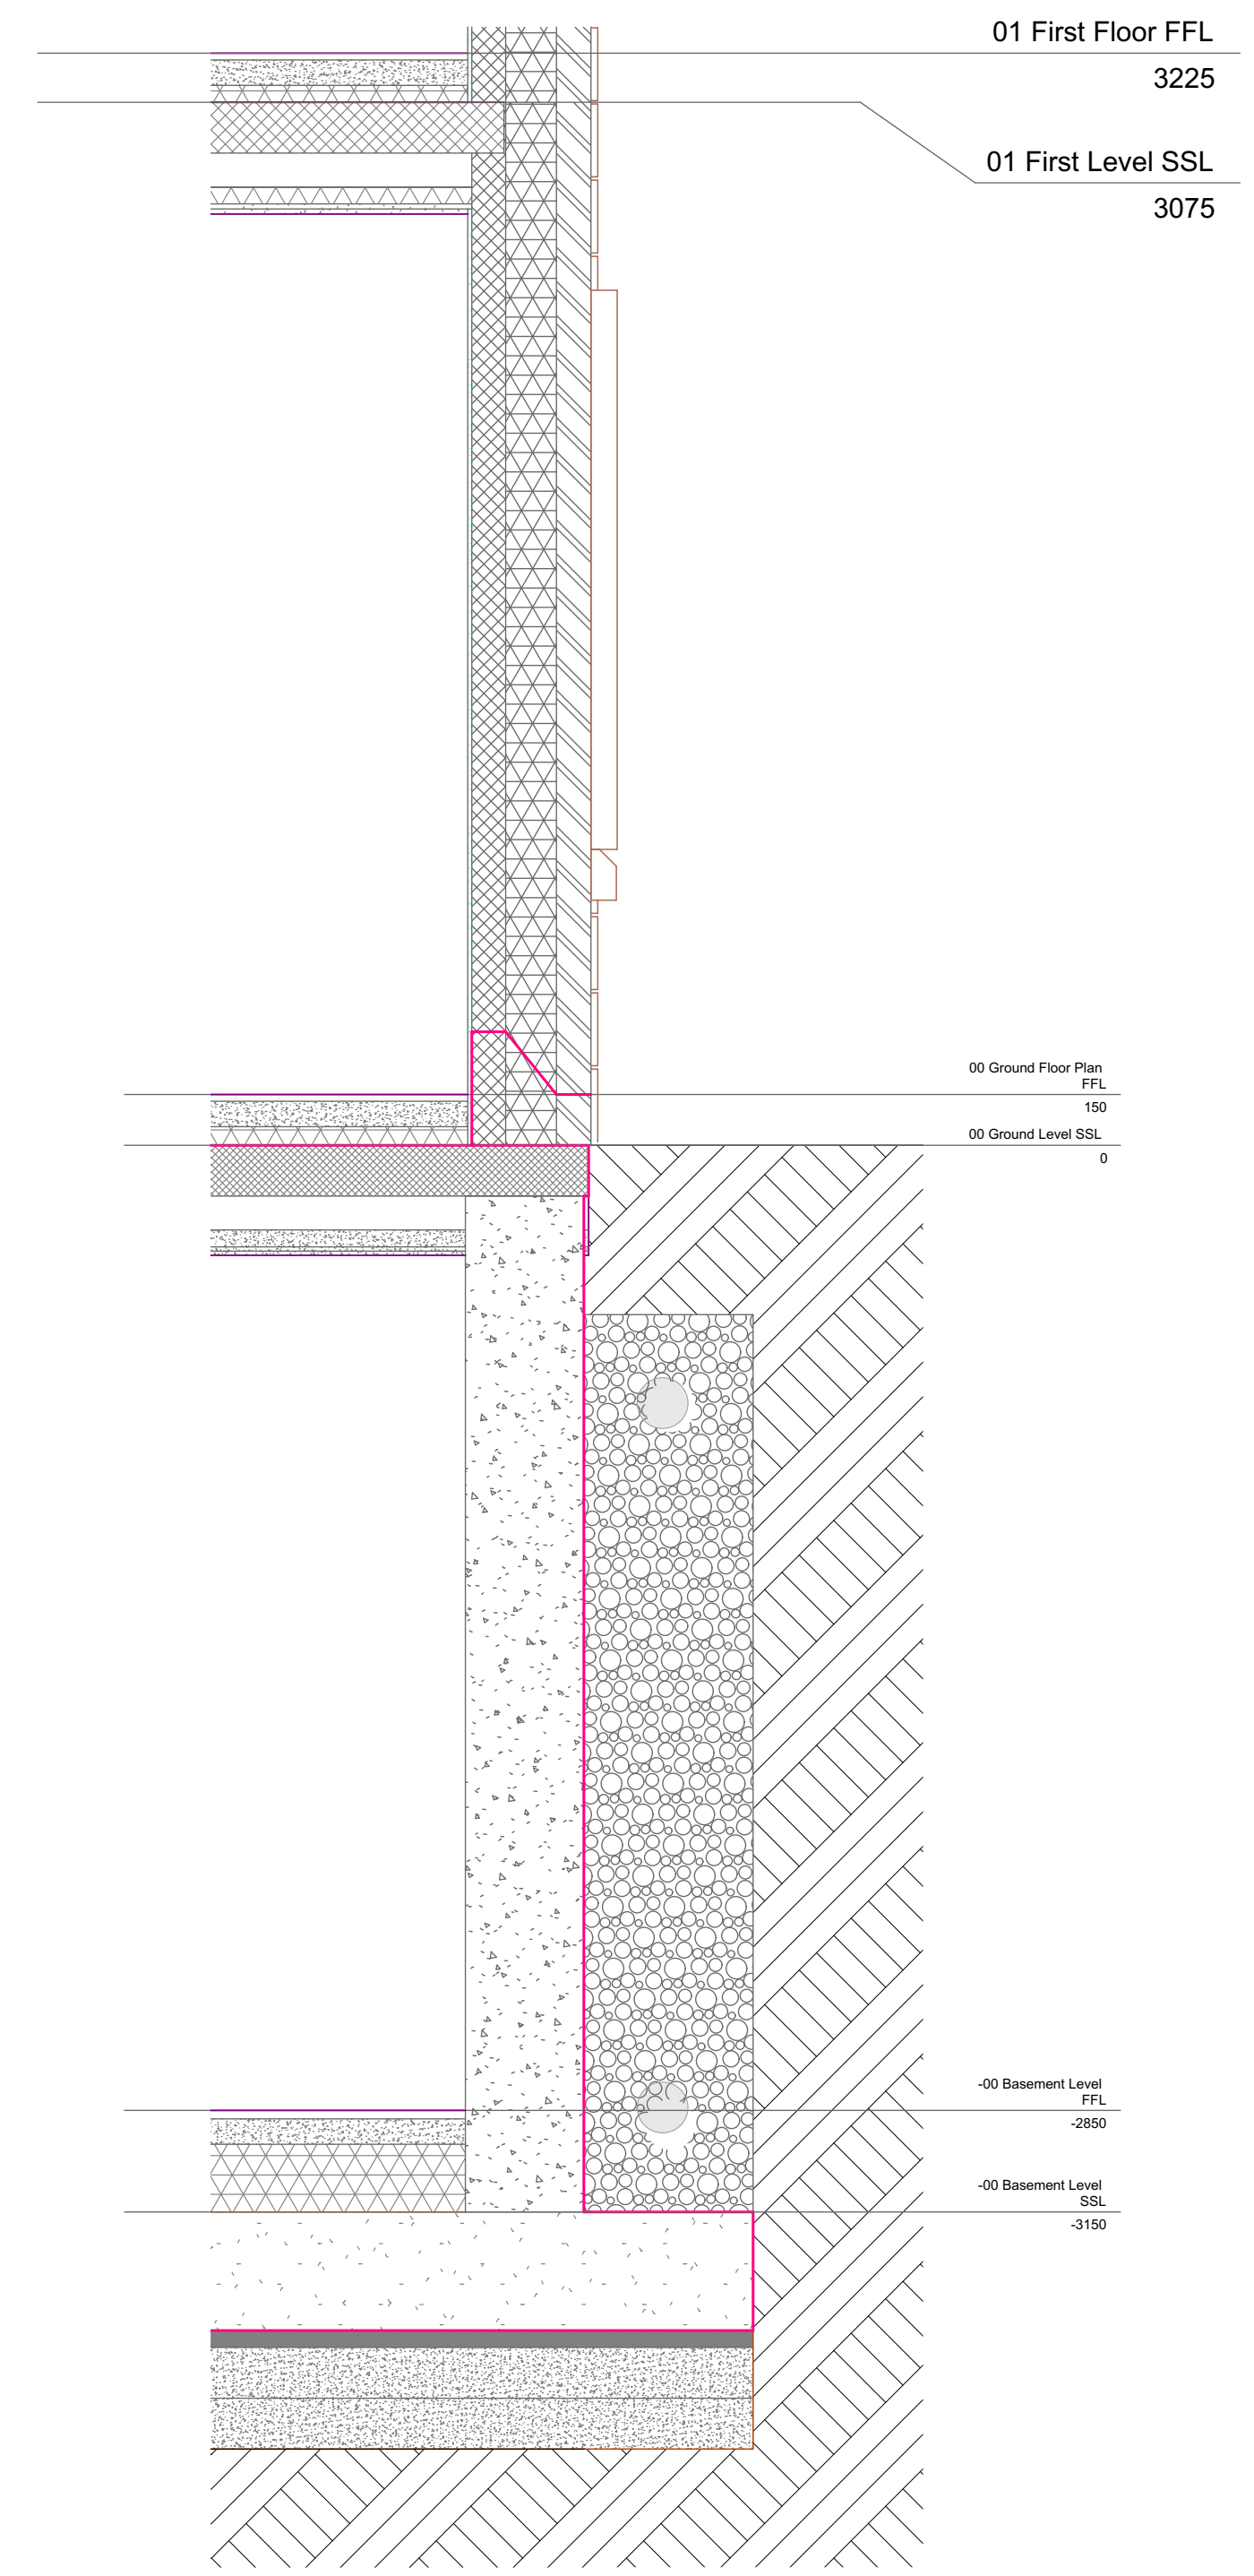

2 FOUNDATION DETAIL AT B (SEE TREE PROTECTION PLAN) 1:25

PROJECT: 15 TOTTERIDGE VILLAGE  
 TITLE : FOUNDATION DETAILS A AND B

© LANDMARK GROUP

Date: NOVEMBER 2023

Scale: 1:25

DRAWING NUMBER: FOUND001