


Key Plan

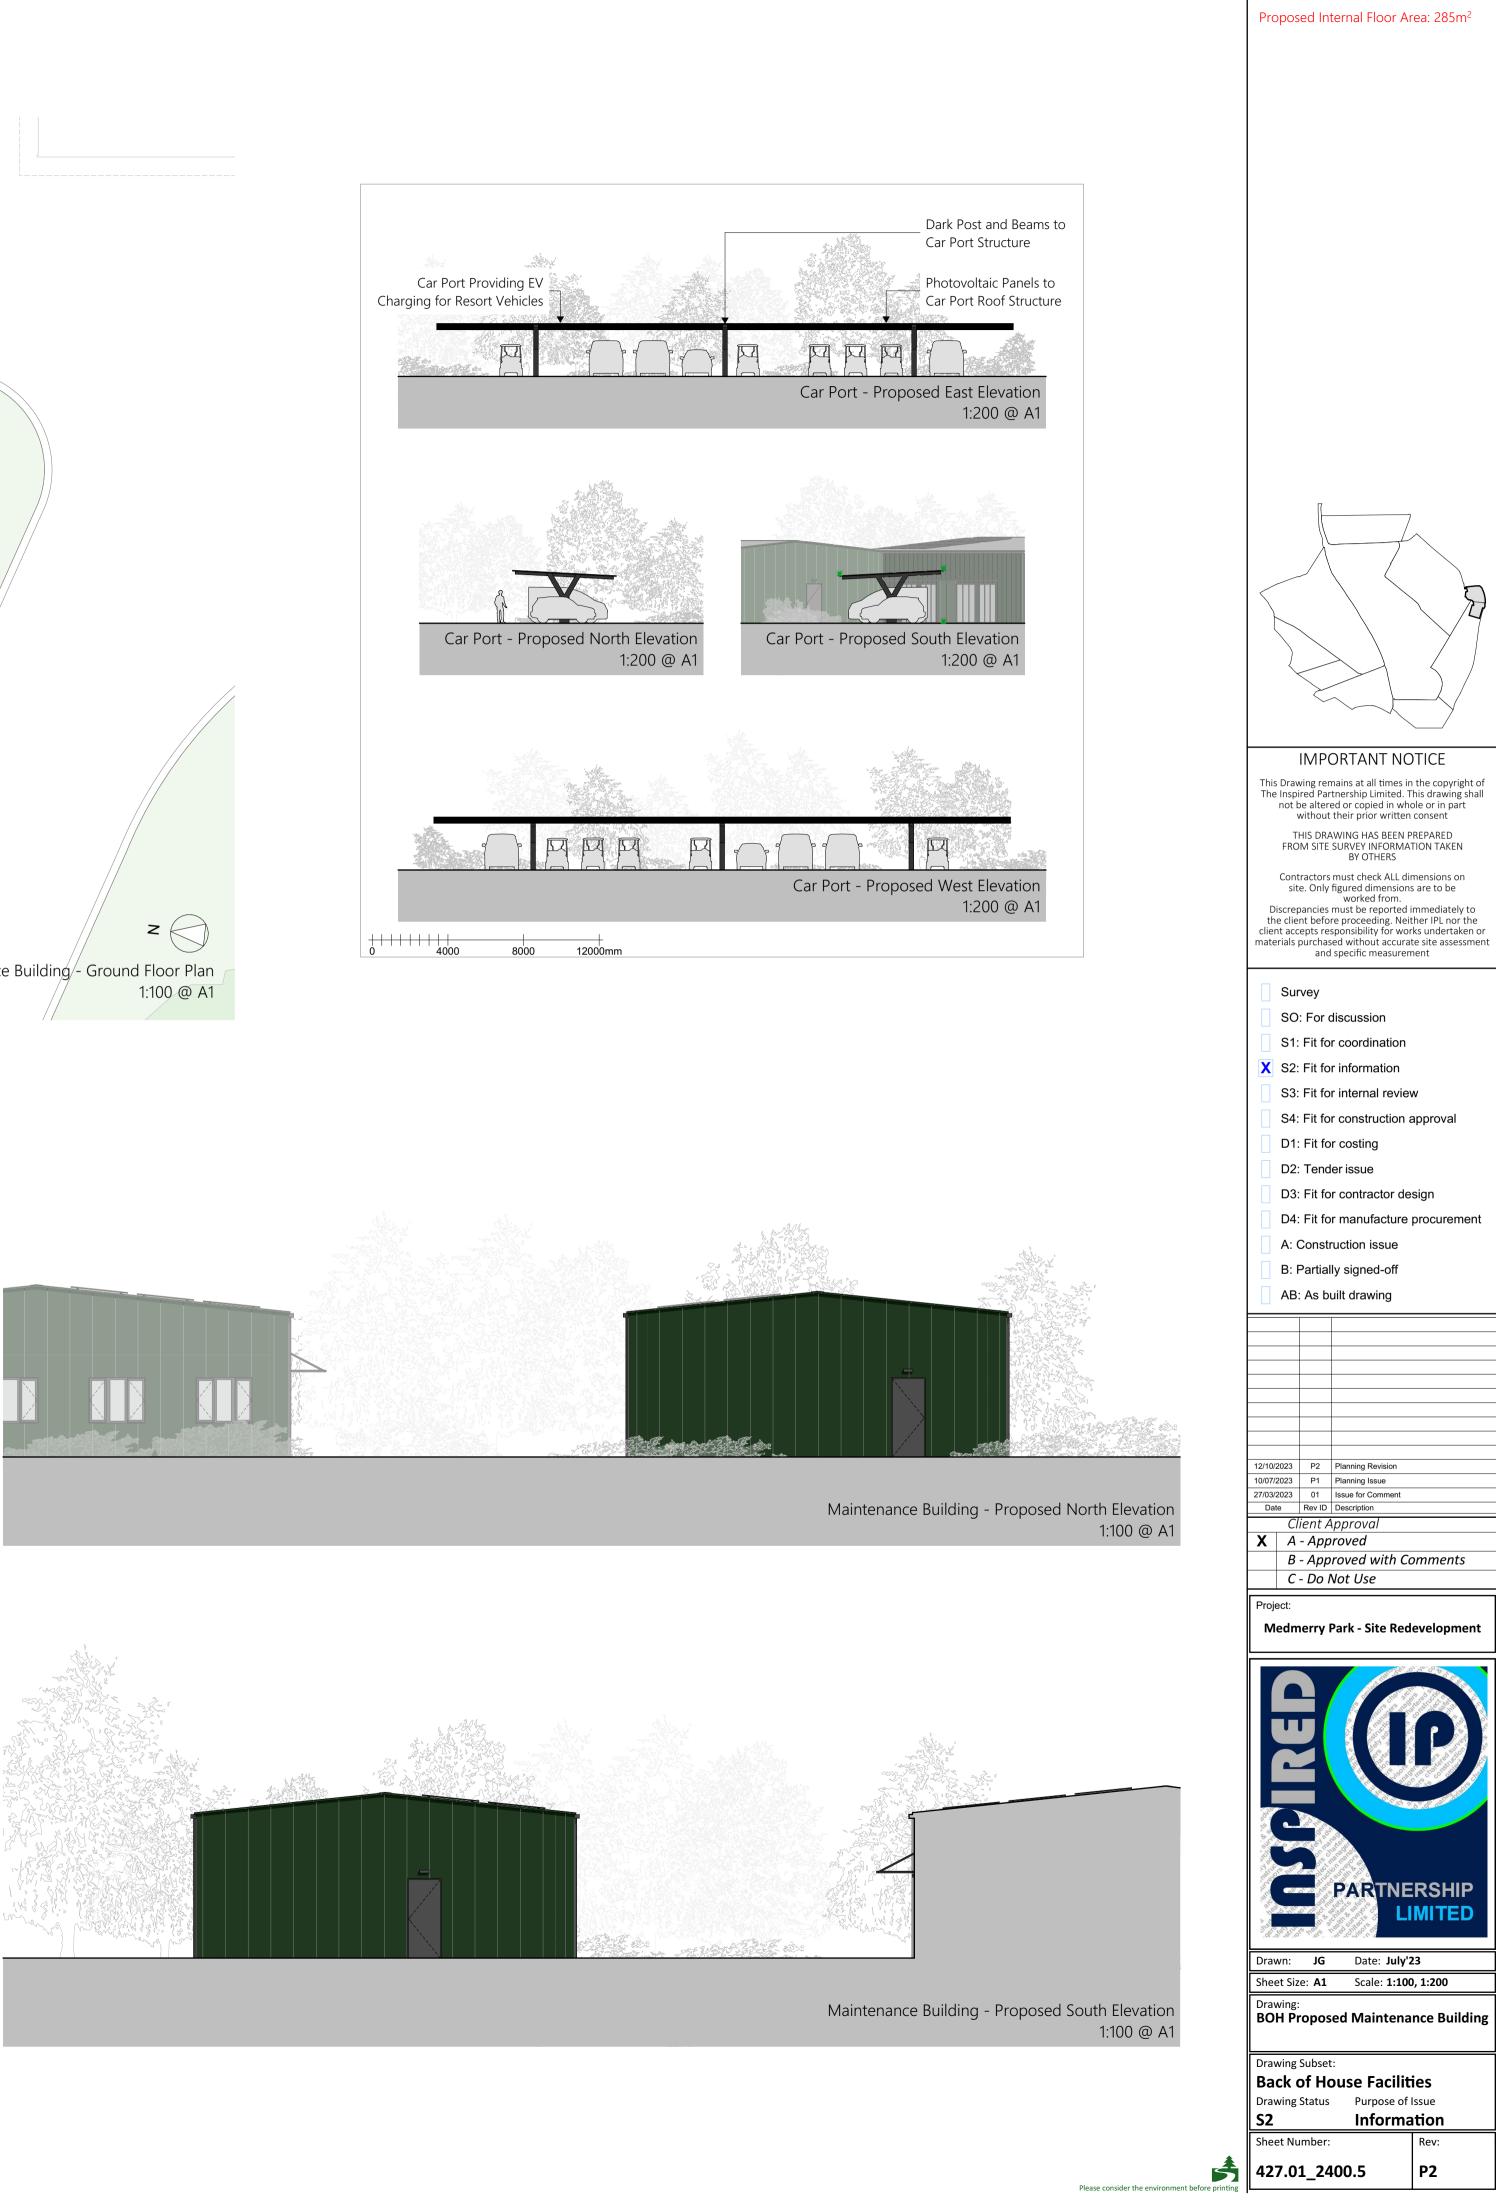

Maintenance Building - Proposed East Elevation 1:100 @ A1



Maintenance Building - Proposed West Elevation 1:100 @ A1