






Secret Garden Lodges - Site Section A-A
1:200 @ A1

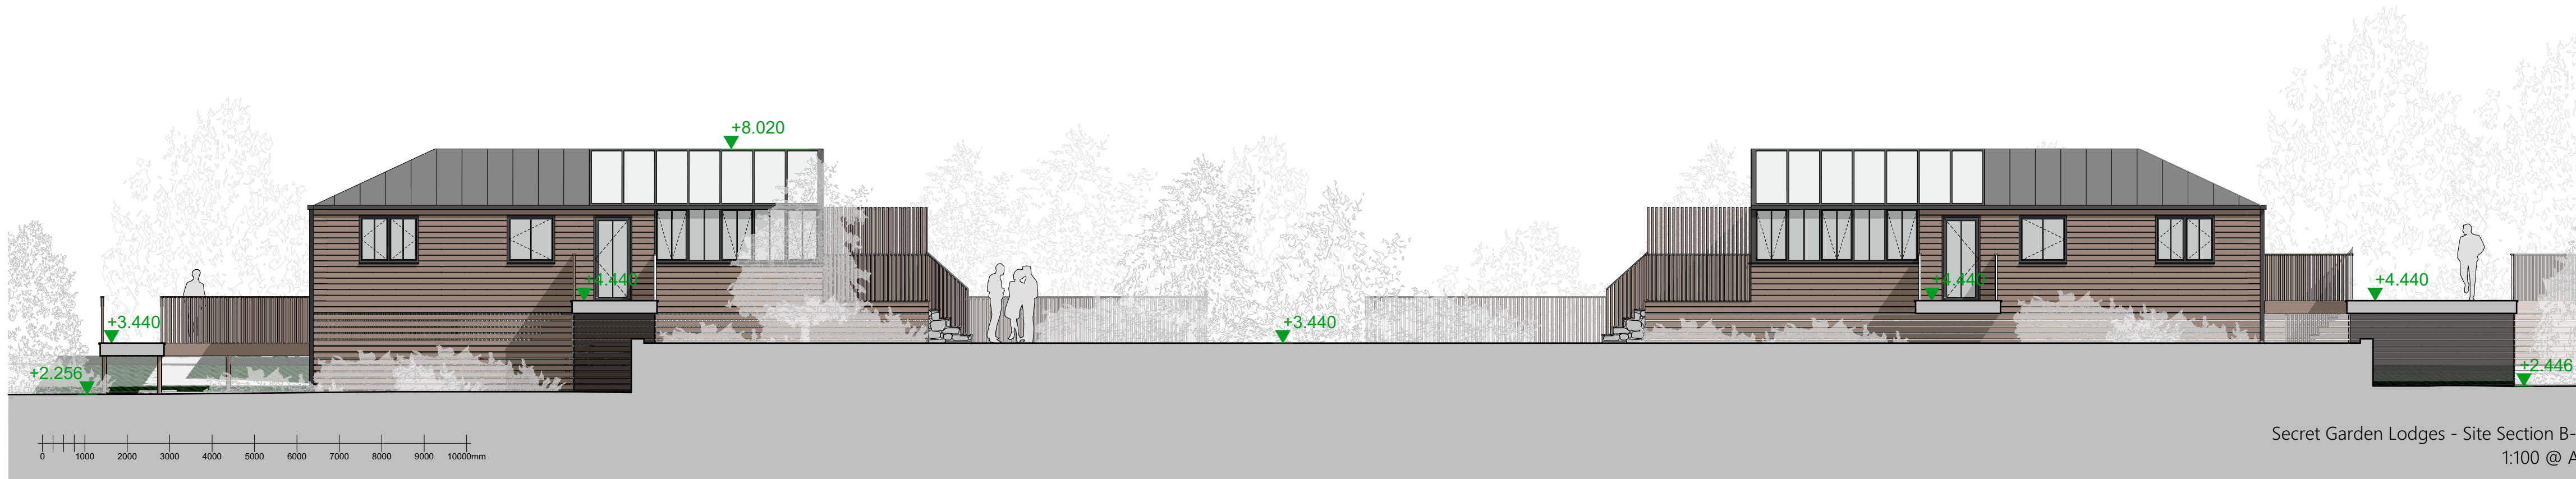

Secret Garden Lodges - Site Section B-B
1:100 @ A1

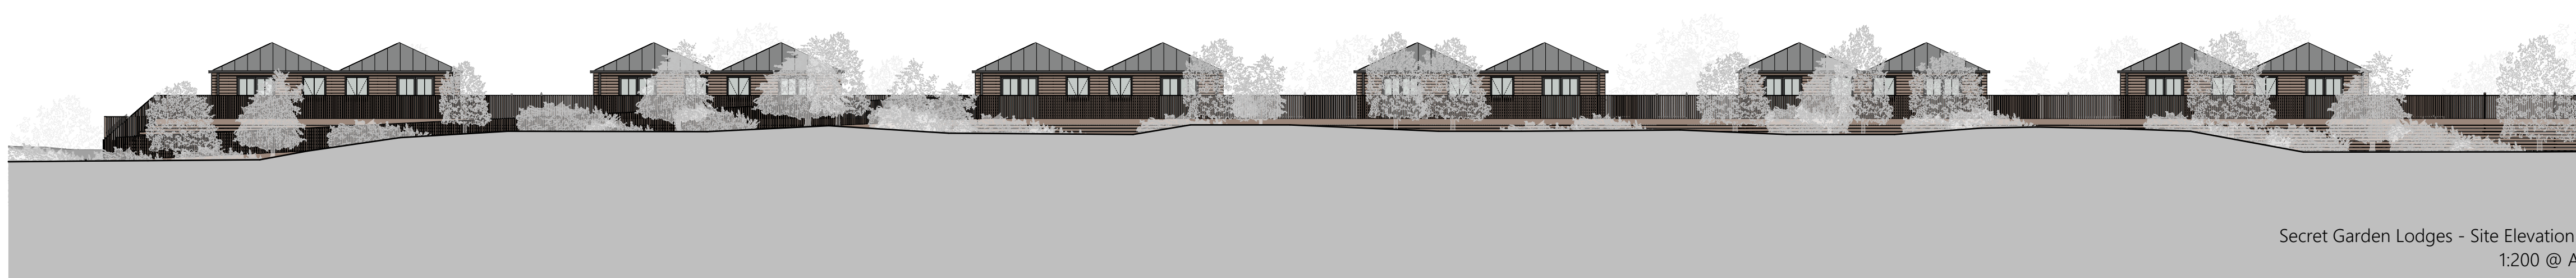


Secret Garden Lodges - Site Elevation 1
1:200 @ A1

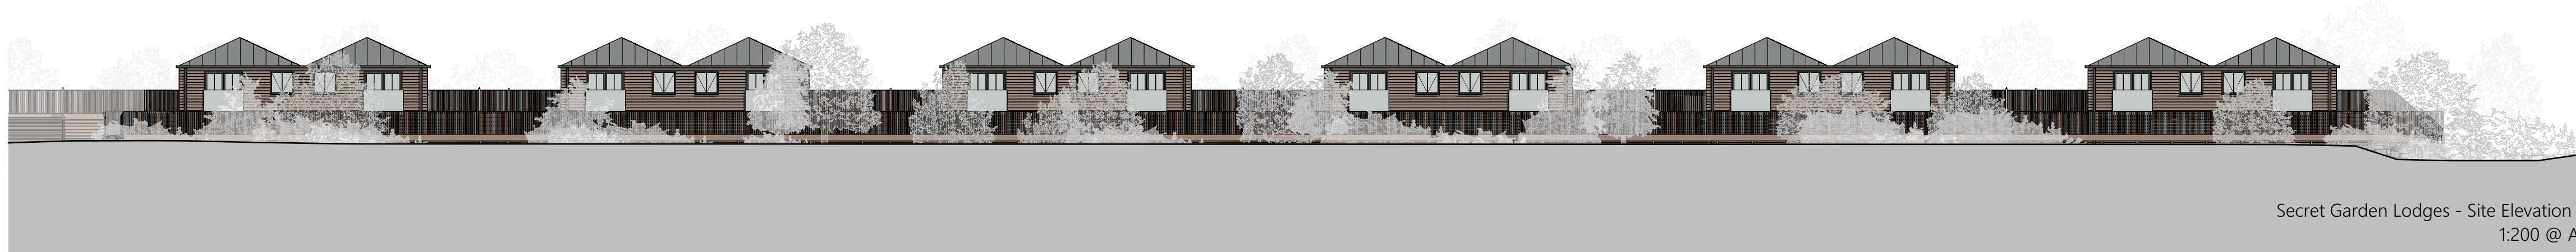

Secret Garden Lodges - Site Elevation 2
1:200 @ A1

Key Plan

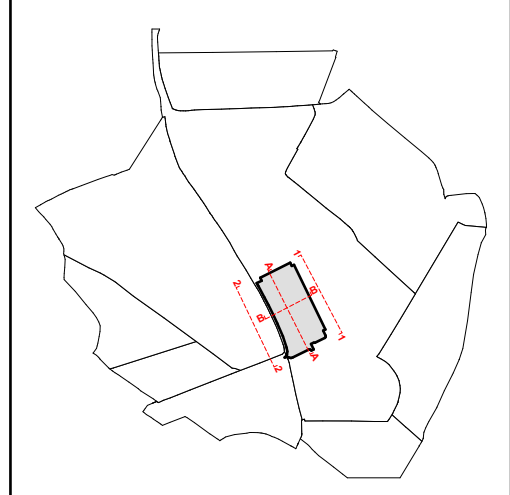

IMPORTANT NOTICE
This Drawing remains at all times in the copyright of The Inspired Partnership Limited. This drawing shall not be altered or copied in whole or in part without their prior written consent.
THIS DRAWING HAS BEEN PREPARED FROM SITE SURVEY INFORMATION TAKEN BY OTHERS.
Contractors must check ALL dimensions on site. Only figured dimensions are to be worked from.
Discrepancies must be reported immediately to the client before proceeding. Neither IPL nor the client accepts responsibility for works undertaken or materials purchased without accurate site assessment and specific measurement.

- Survey
- SO: For discussion
- S1: Fit for coordination
- S2: Fit for information
- S3: Fit for internal review
- S4: Fit for construction approval
- D1: Fit for costing
- D2: Tender issue
- D3: Fit for contractor design
- D4: Fit for manufacture procurement
- A: Construction issue
- B: Partially signed-off
- AB: As built drawing

12/10/2023	P2	Planning Revision
10/07/2023	P1	Planning Issue
Date	Rev ID	Description
<i>Client Approval</i>		
<input checked="" type="checkbox"/>	A	Approved
<input type="checkbox"/>	B	Approved with Comments
<input type="checkbox"/>	C	Do Not Use

Project:
Medmerry Park - Site Redevelopment



Drawn: JG Date: July'23

Sheet Size: A1 Scale: 1:200, 1:100

Drawing:
Secret Garden Site Sections

Drawing Subset:
Secret Garden Accommodation
S2 Information

Sheet Number: 427.01_2200.5 Rev: P2

Secret Garden Accommodation - Proposed Site Sections/Elevations
1:200 @ A1

