

House at Coach Road, Westhampnett, Chichester PO18 0NX

Architect: Tim Quick RIBA


Planning application Drawing No. 05 (revision 00)

Detail Sheet


Scale 1:50 at A3

Key

1. Side garden to 'Badger's Bottom' (adjacent house).
2. Existing hedge between Badger's Bottom and site, approximately 2 metres high.
3. Gates to private driveway to Proposed House. 1.8 metres high. Vertical timber boarding to match fence on an aluminium tubular frame. Operated by remote control.
4. Close boarded timber fence with concrete vertical posts and gravel boards. Pedestrian gate to rear garden.
5. Corner of existing house (no. 27 Coach Road).
6. Acoustic enclosure for Outdoor Heat Pump Unit (shown dotted inside). Unit made by Enclosures UK Ltd – size 300mm larger on each side of Heat Pump – so approx. 2000 wide x 1250 high x 1000mm deep. Bespoke designed to meet 25-28 dB sound reduction. Removable panels for maintenance. Grey metal finish.
7. Outdoor Heat Pump inside acoustic enclosure (shown dotted). Daikin Air to Water Outdoor Heat Pump Unit EDLA06E2V3 connected to Indoor Unit via 32mm pipework with 40mm insulation buried underground. Dimensions of Outdoor Unit 770 x 1250 x 362 mm.
8. Hedge defining south border of site – approx. 3 metres high. Heat pump placed in front of hedge.

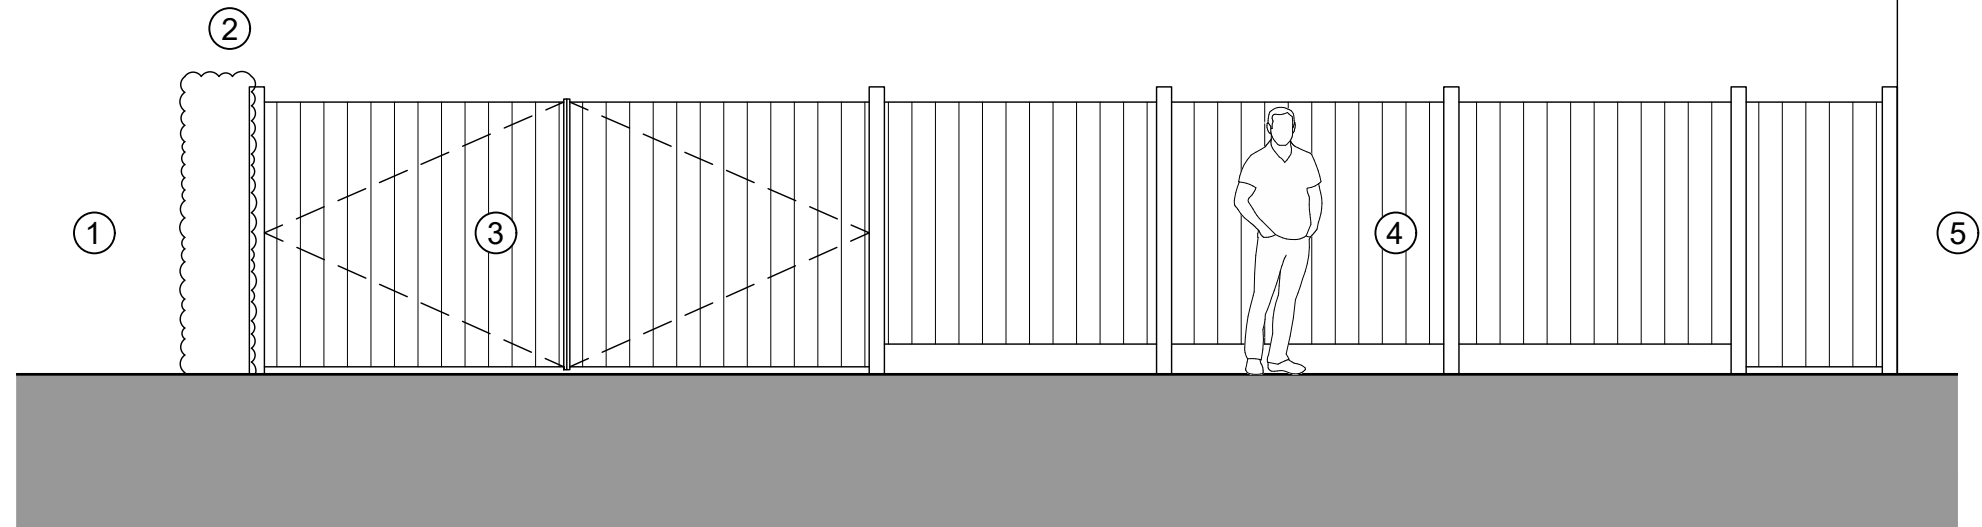

01 Elevation of Entrance Gate
05 SCALE: 1:50 @ A3

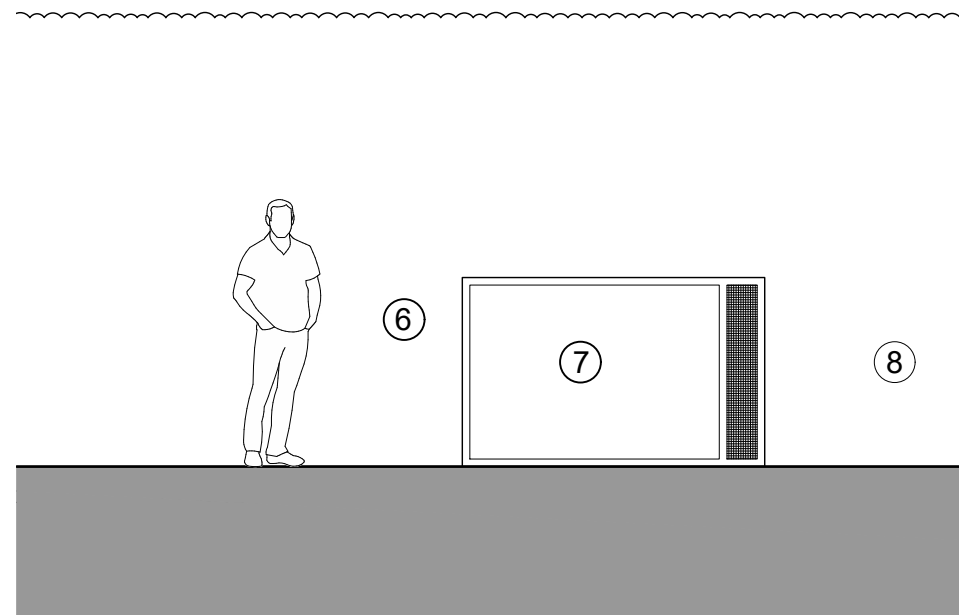

02 Elevation of Acoustic Enclosure for Heat Pump
05 SCALE: 1:50 @ A3



Photo of Acoustic Enclosure